



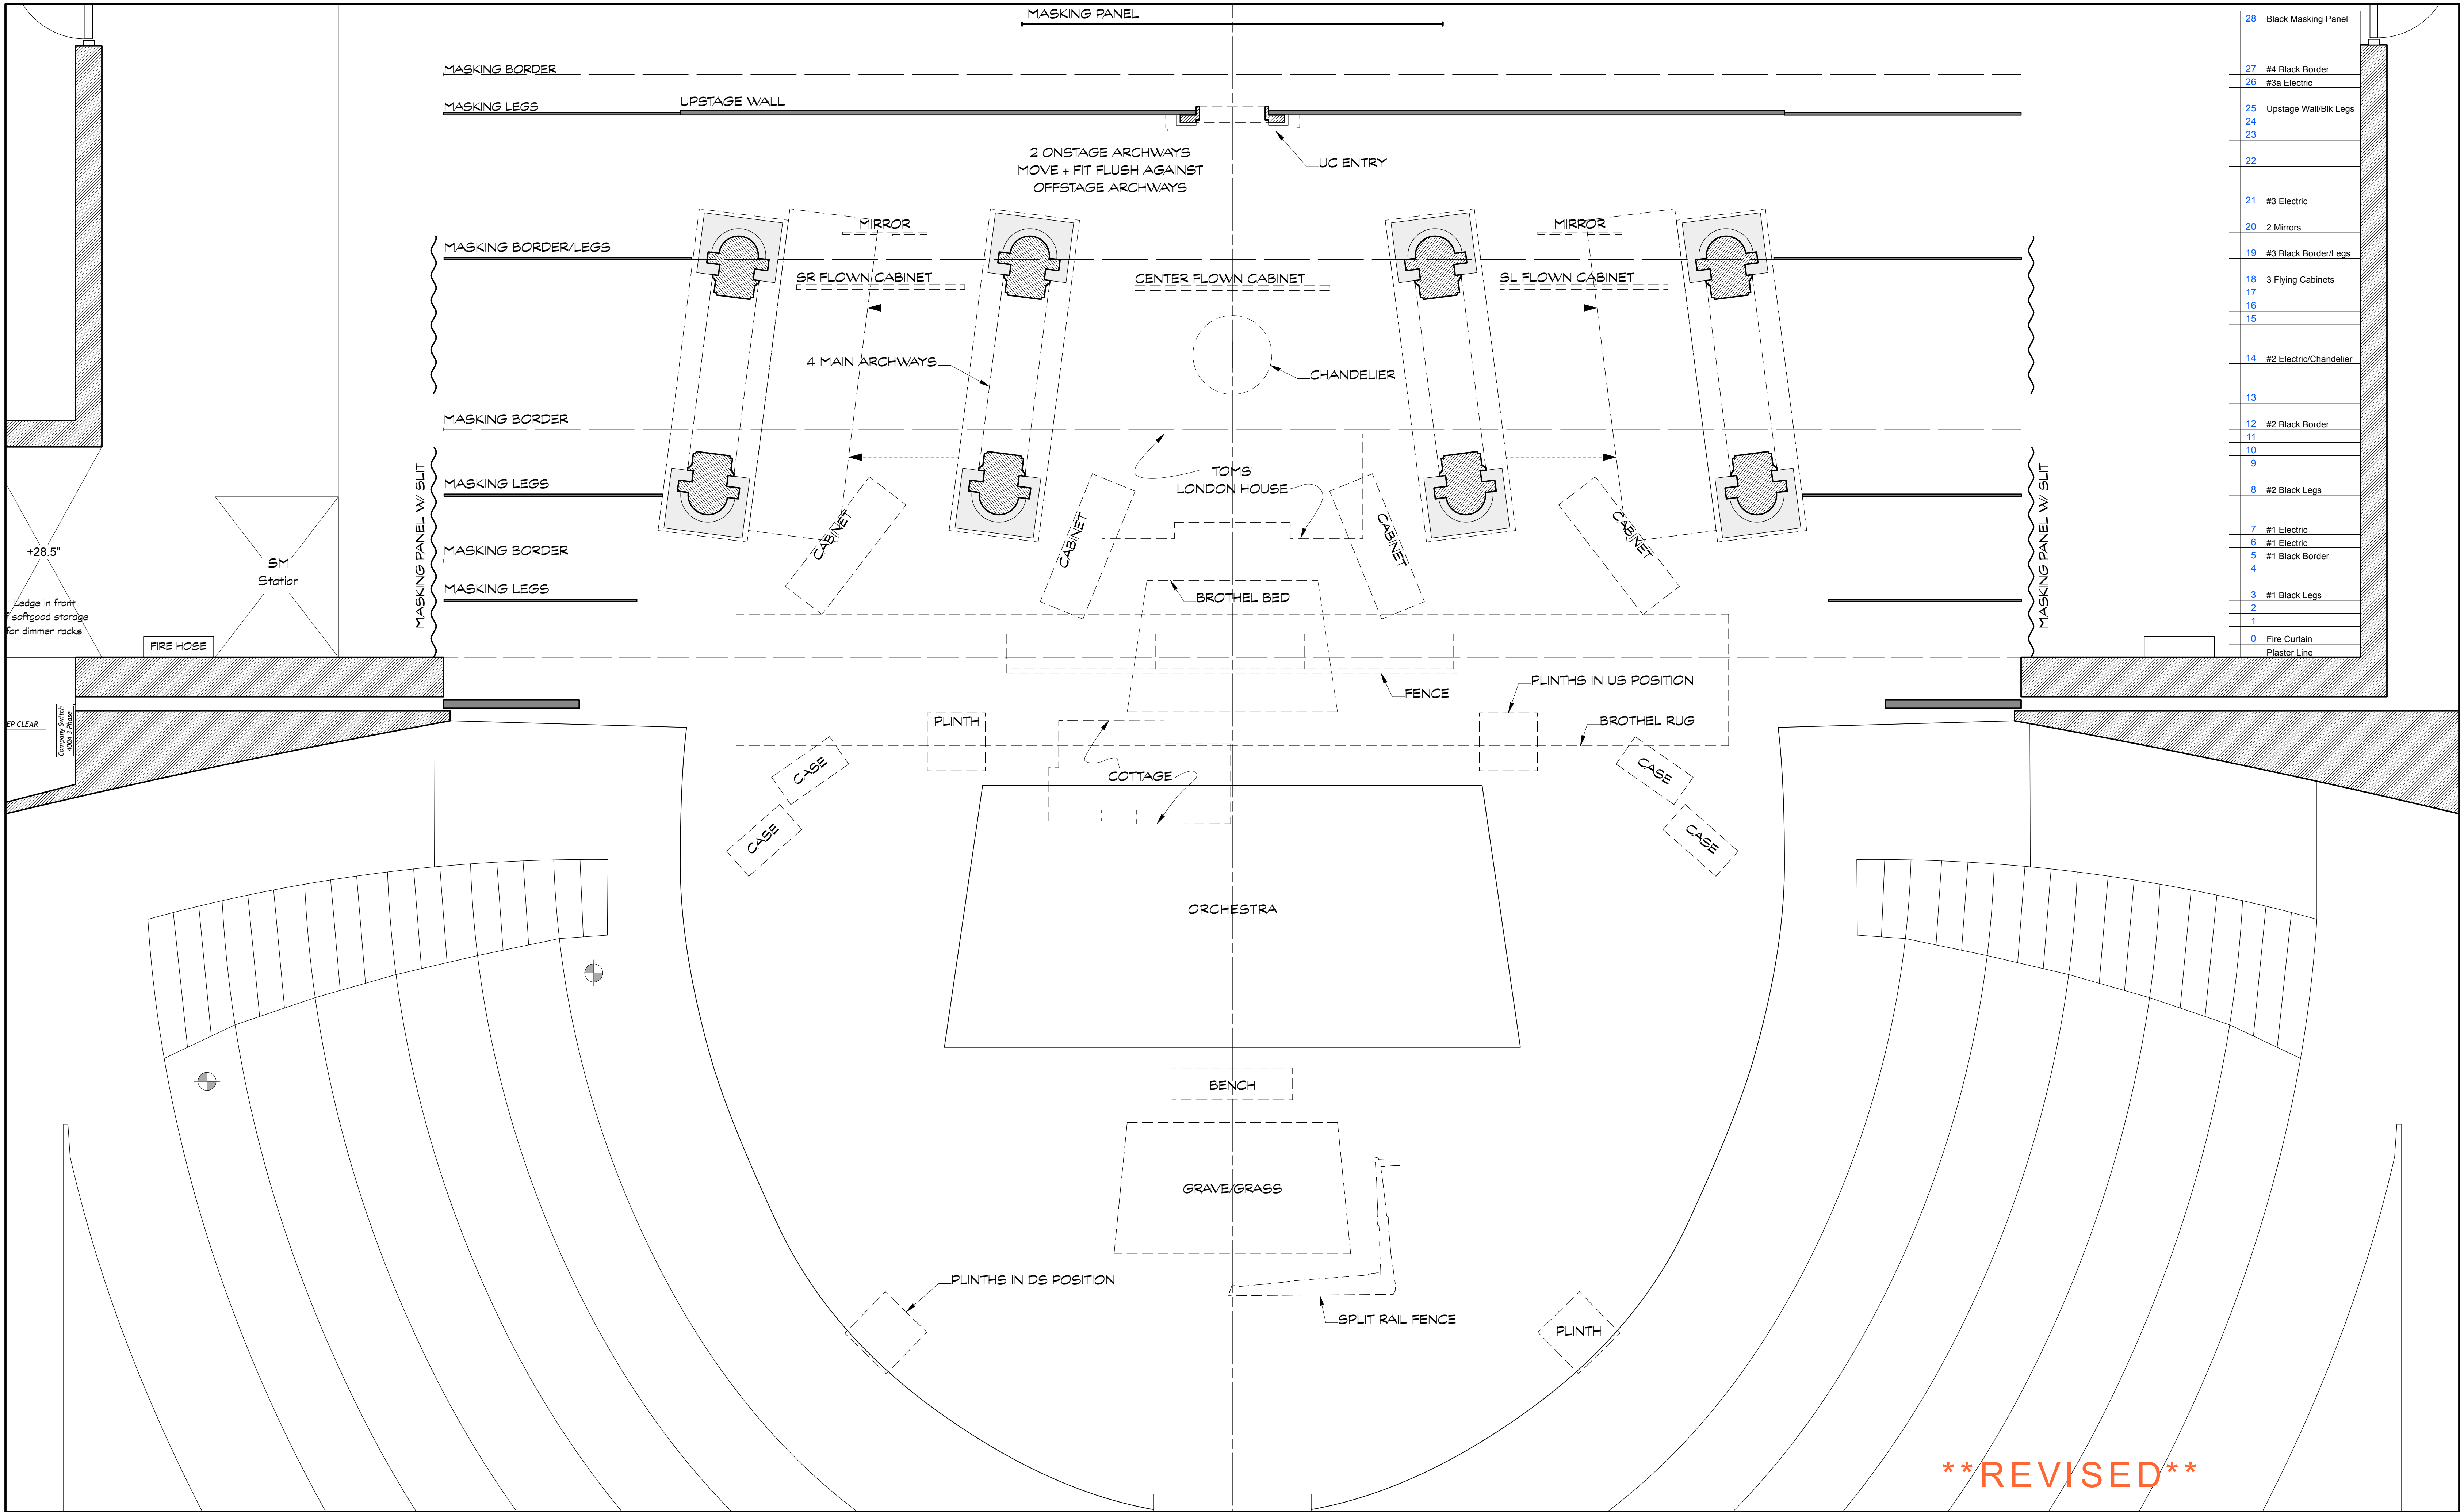


28	Black Masking Panel
27	#4 Black Border
26	#3a Electric
25	Upstage Wall/Blk Legs
24	
23	
22	
21	#3 Electric
20	2 Mirrors
19	#3 Black Border/Legs
18	3 Flying Cabinets
17	
16	
15	
14	#2 Electric/Chandelier
13	
12	#2 Black Border
11	
10	
9	
8	#2 Black Legs
7	#1 Electric
6	#1 Electric
5	#1 Black Border
4	
3	#1 Black Legs
2	
1	
0	Fire Curtain Plaster Line


****REVISED****

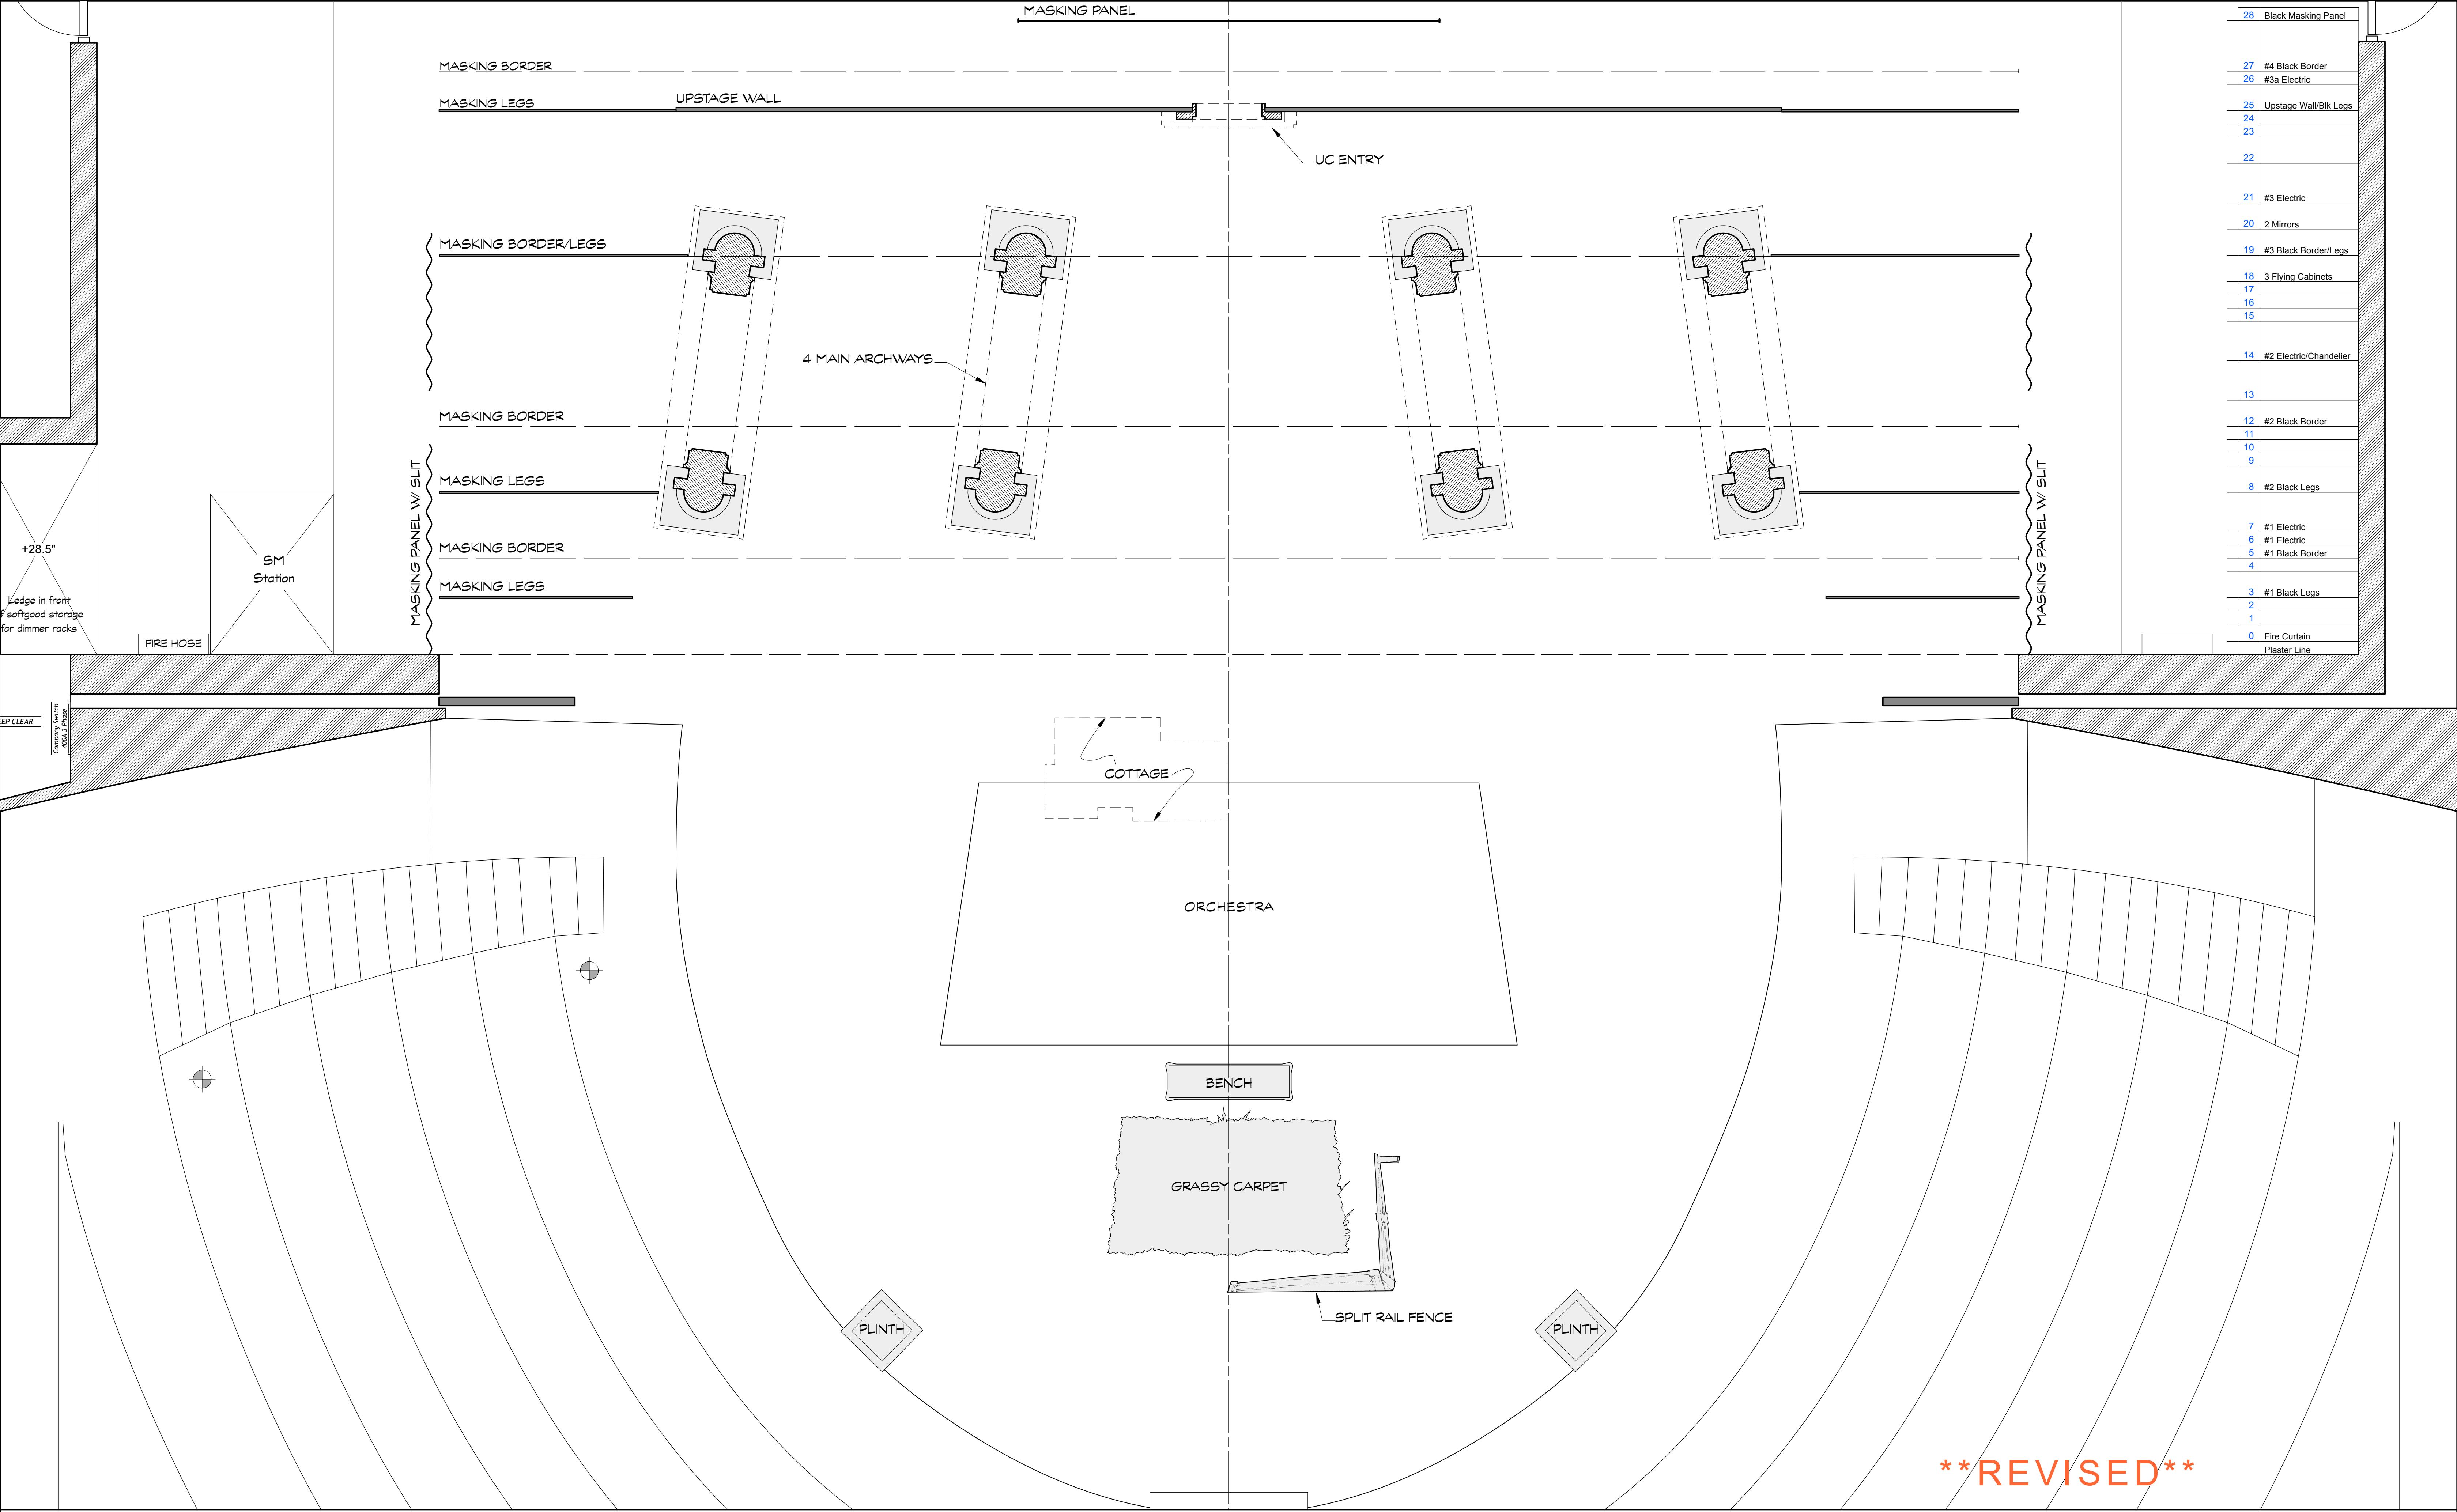


28	Black Masking Panel
27	#4 Black Border
26	#3a Electric
25	Upstage Wall/Blk Legs
24	
23	
22	
21	#3 Electric
20	2 Mirrors
19	#3 Black Border/Legs
18	3 Flying Cabinets
17	
16	
15	
14	#2 Electric/Chandelier
13	
12	#2 Black Border
11	
10	
9	
8	#2 Black Legs
7	#1 Electric
6	#1 Electric
5	#1 Black Border
4	
3	#1 Black Legs
2	
1	
0	Fire Curtain Plaster Line

****REVISED****

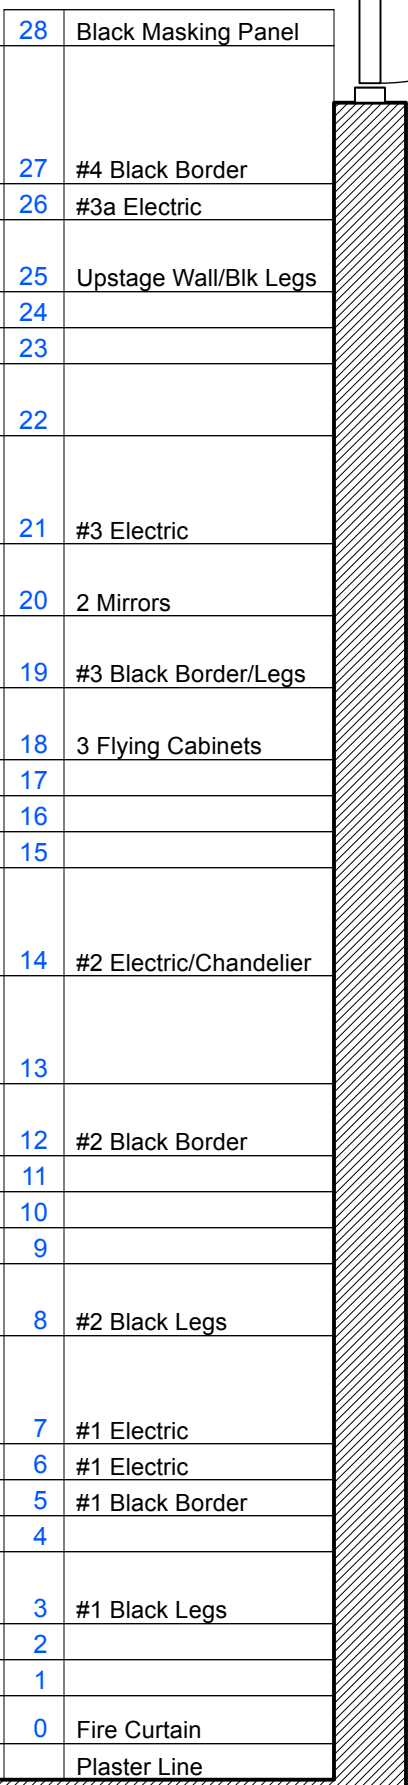


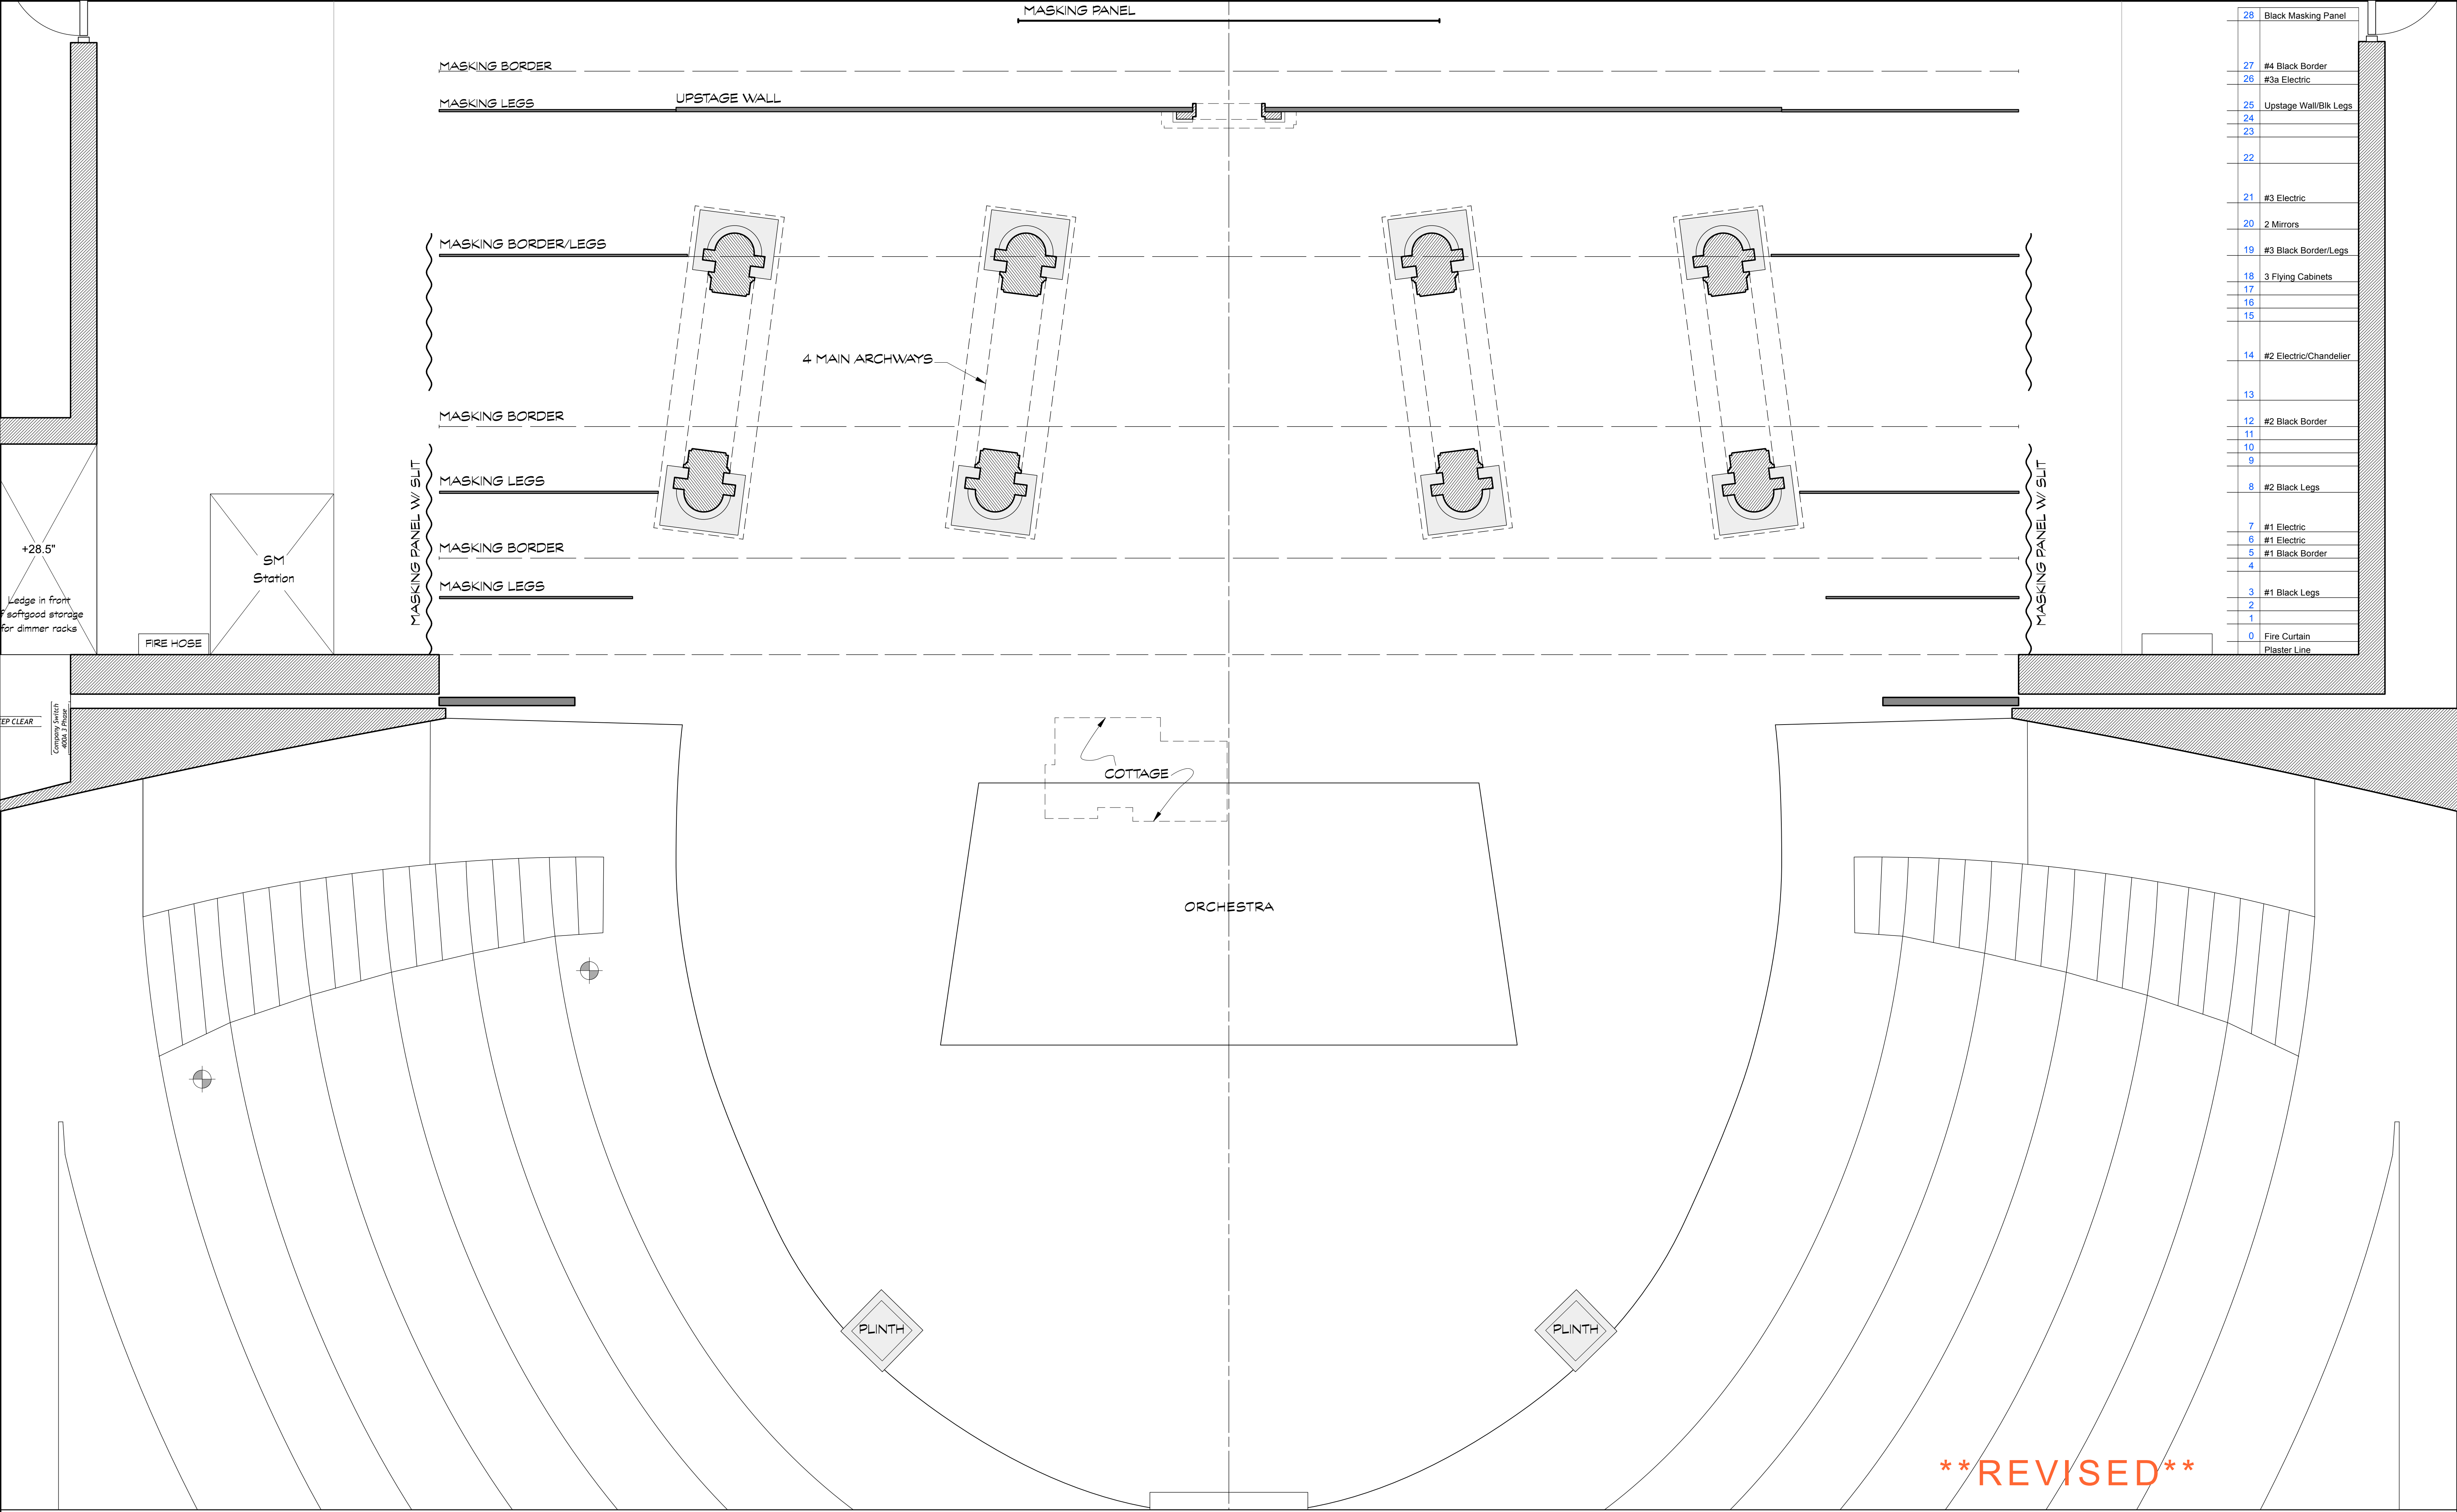


28	Black Masking Panel
27	#4 Black Border
26	#3a Electric
25	Upstage Wall/Blk Legs
24	
23	
22	
21	#3 Electric
20	2 Mirrors
19	#3 Black Border/Legs
18	3 Flying Cabinets
17	
16	
15	
14	#2 Electric/Chandelier
13	
12	#2 Black Border
11	
10	
9	
8	#2 Black Legs
7	#1 Electric
6	#1 Electric
5	#1 Black Border
4	
3	#1 Black Legs
2	
1	
0	Fire Curtain Plaster Line

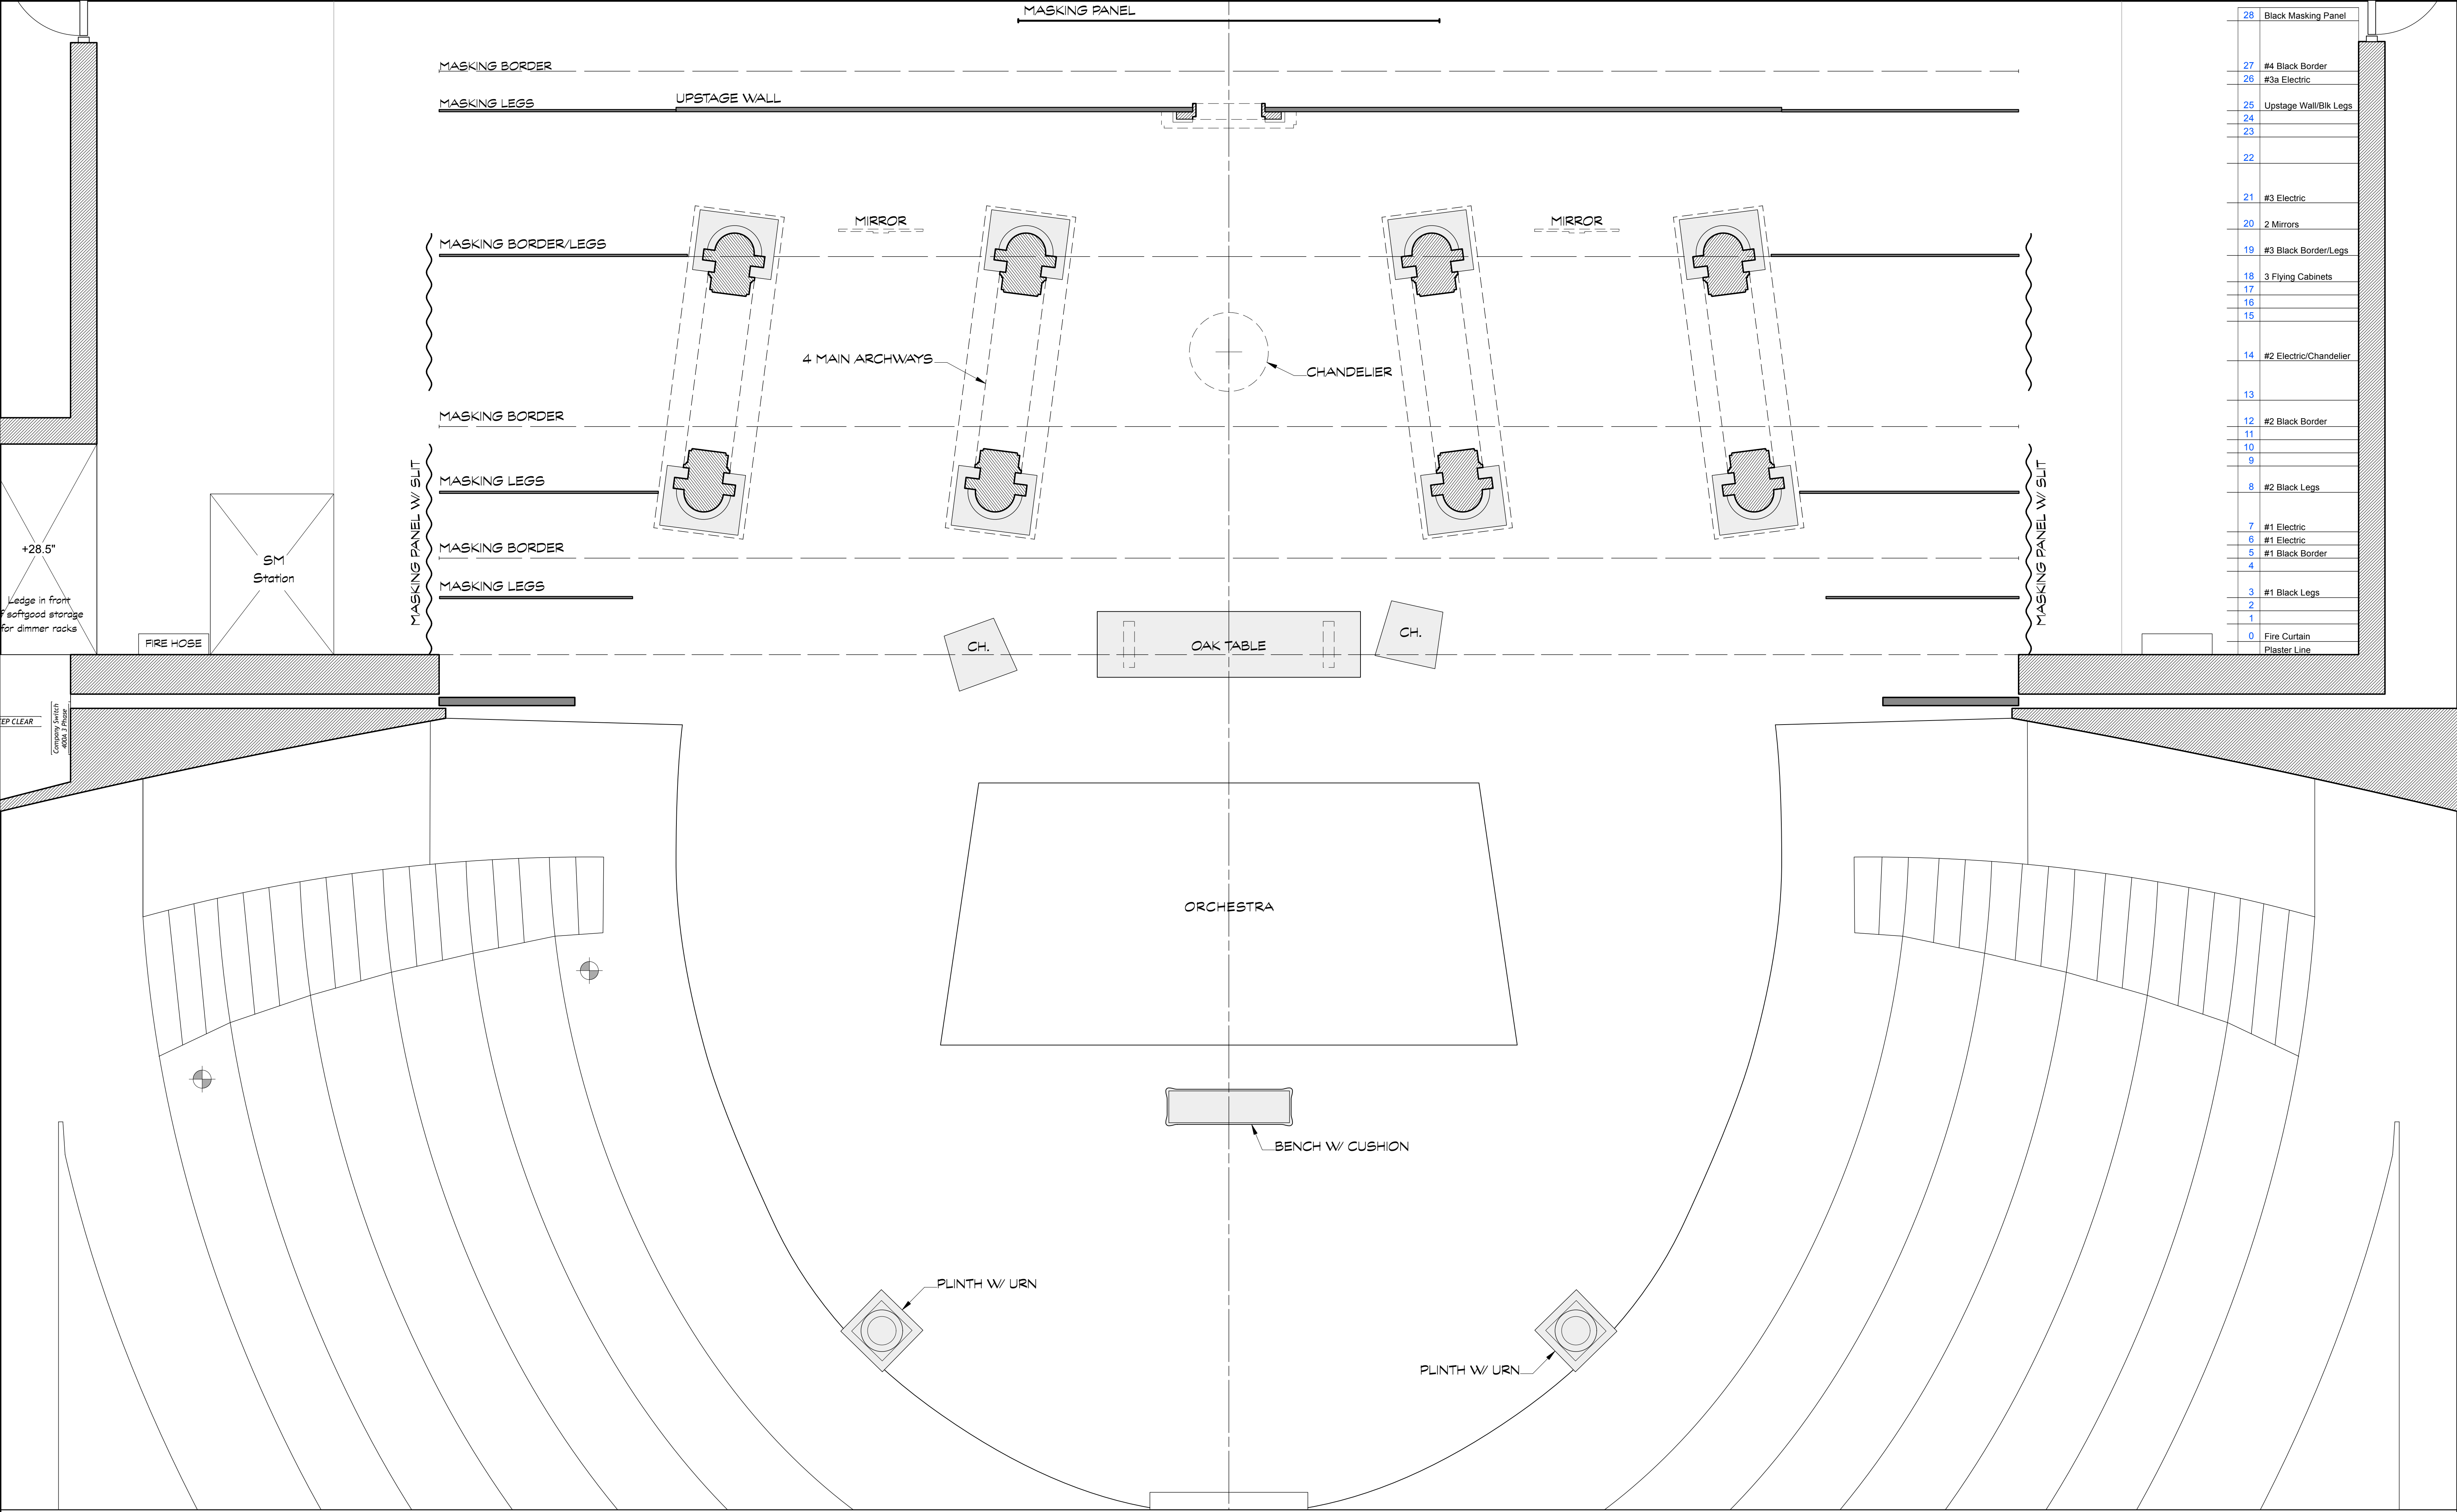


28	Black Masking Panel
27	#4 Black Border
26	#3a Electric
25	Upstage Wall/Blk Legs
24	
23	
22	
21	#3 Electric
20	2 Mirrors
19	#3 Black Border/Legs
18	3 Flying Cabinets
17	
16	
15	
14	#2 Electric/Chandelier
13	
12	#2 Black Border
11	
10	
9	
8	#2 Black Legs
7	#1 Electric
6	#1 Electric
5	#1 Black Border
4	
3	#1 Black Legs
2	
1	
0	Fire Curtain Plaster Line

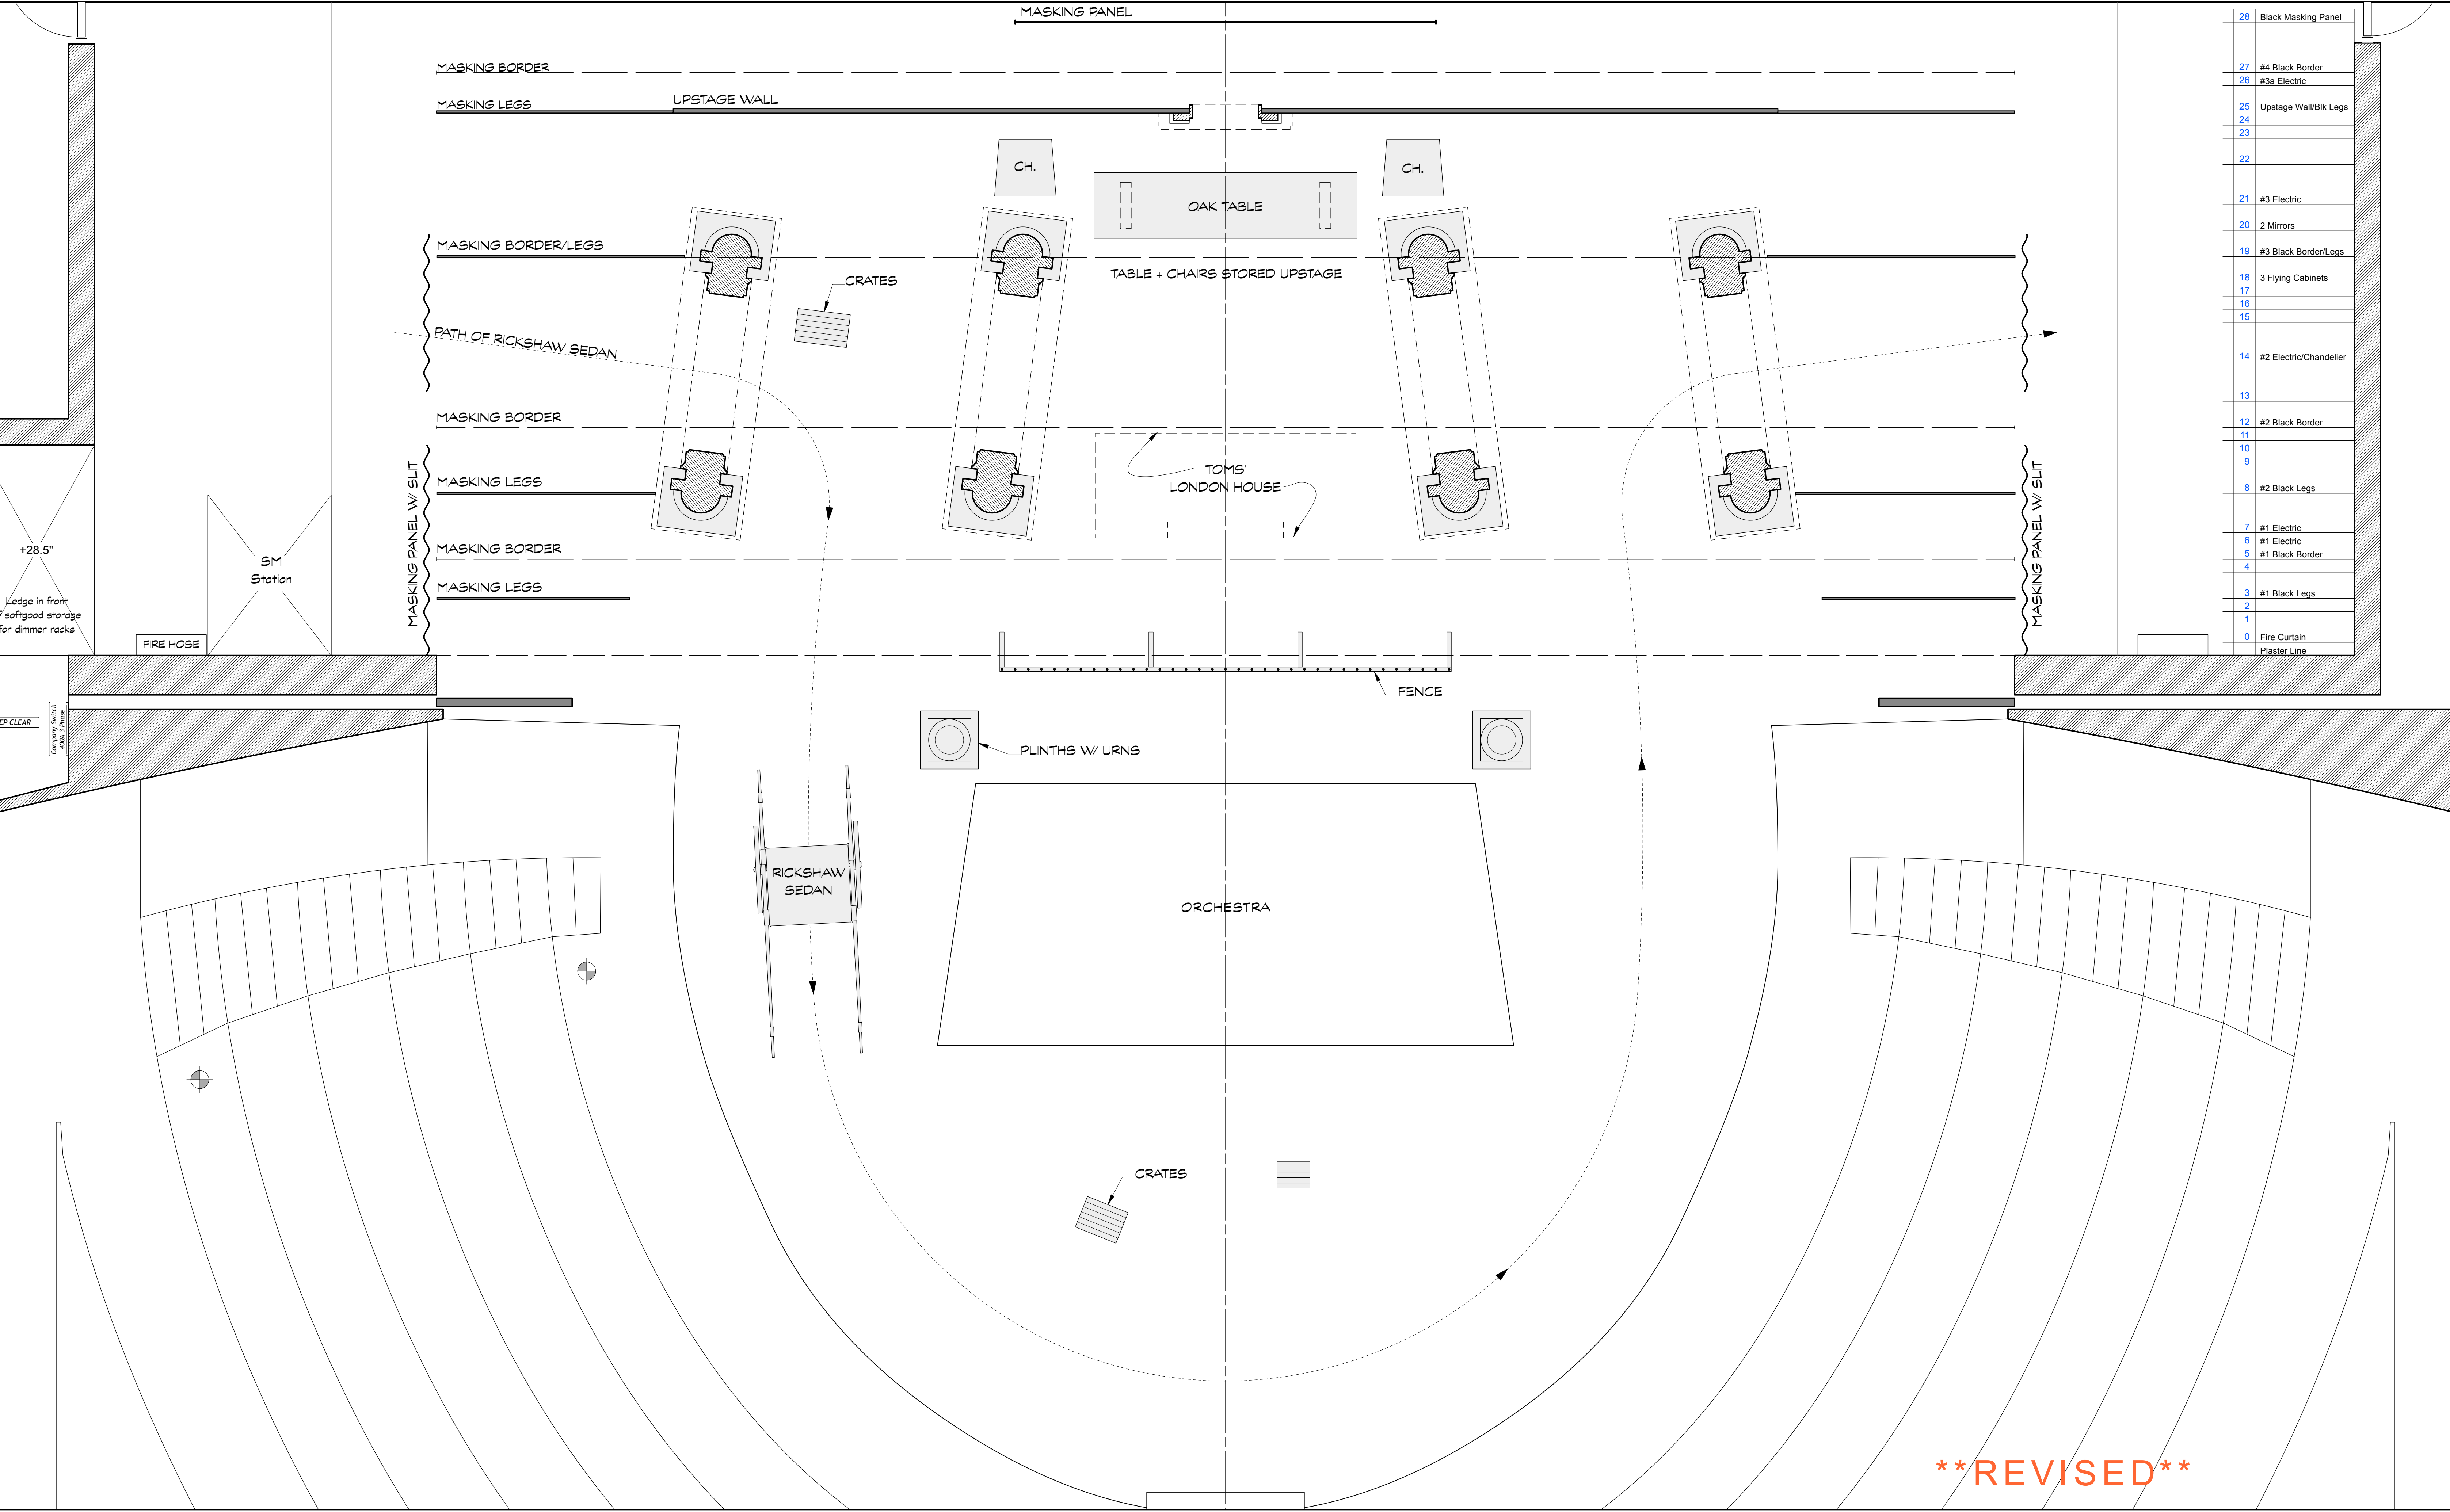


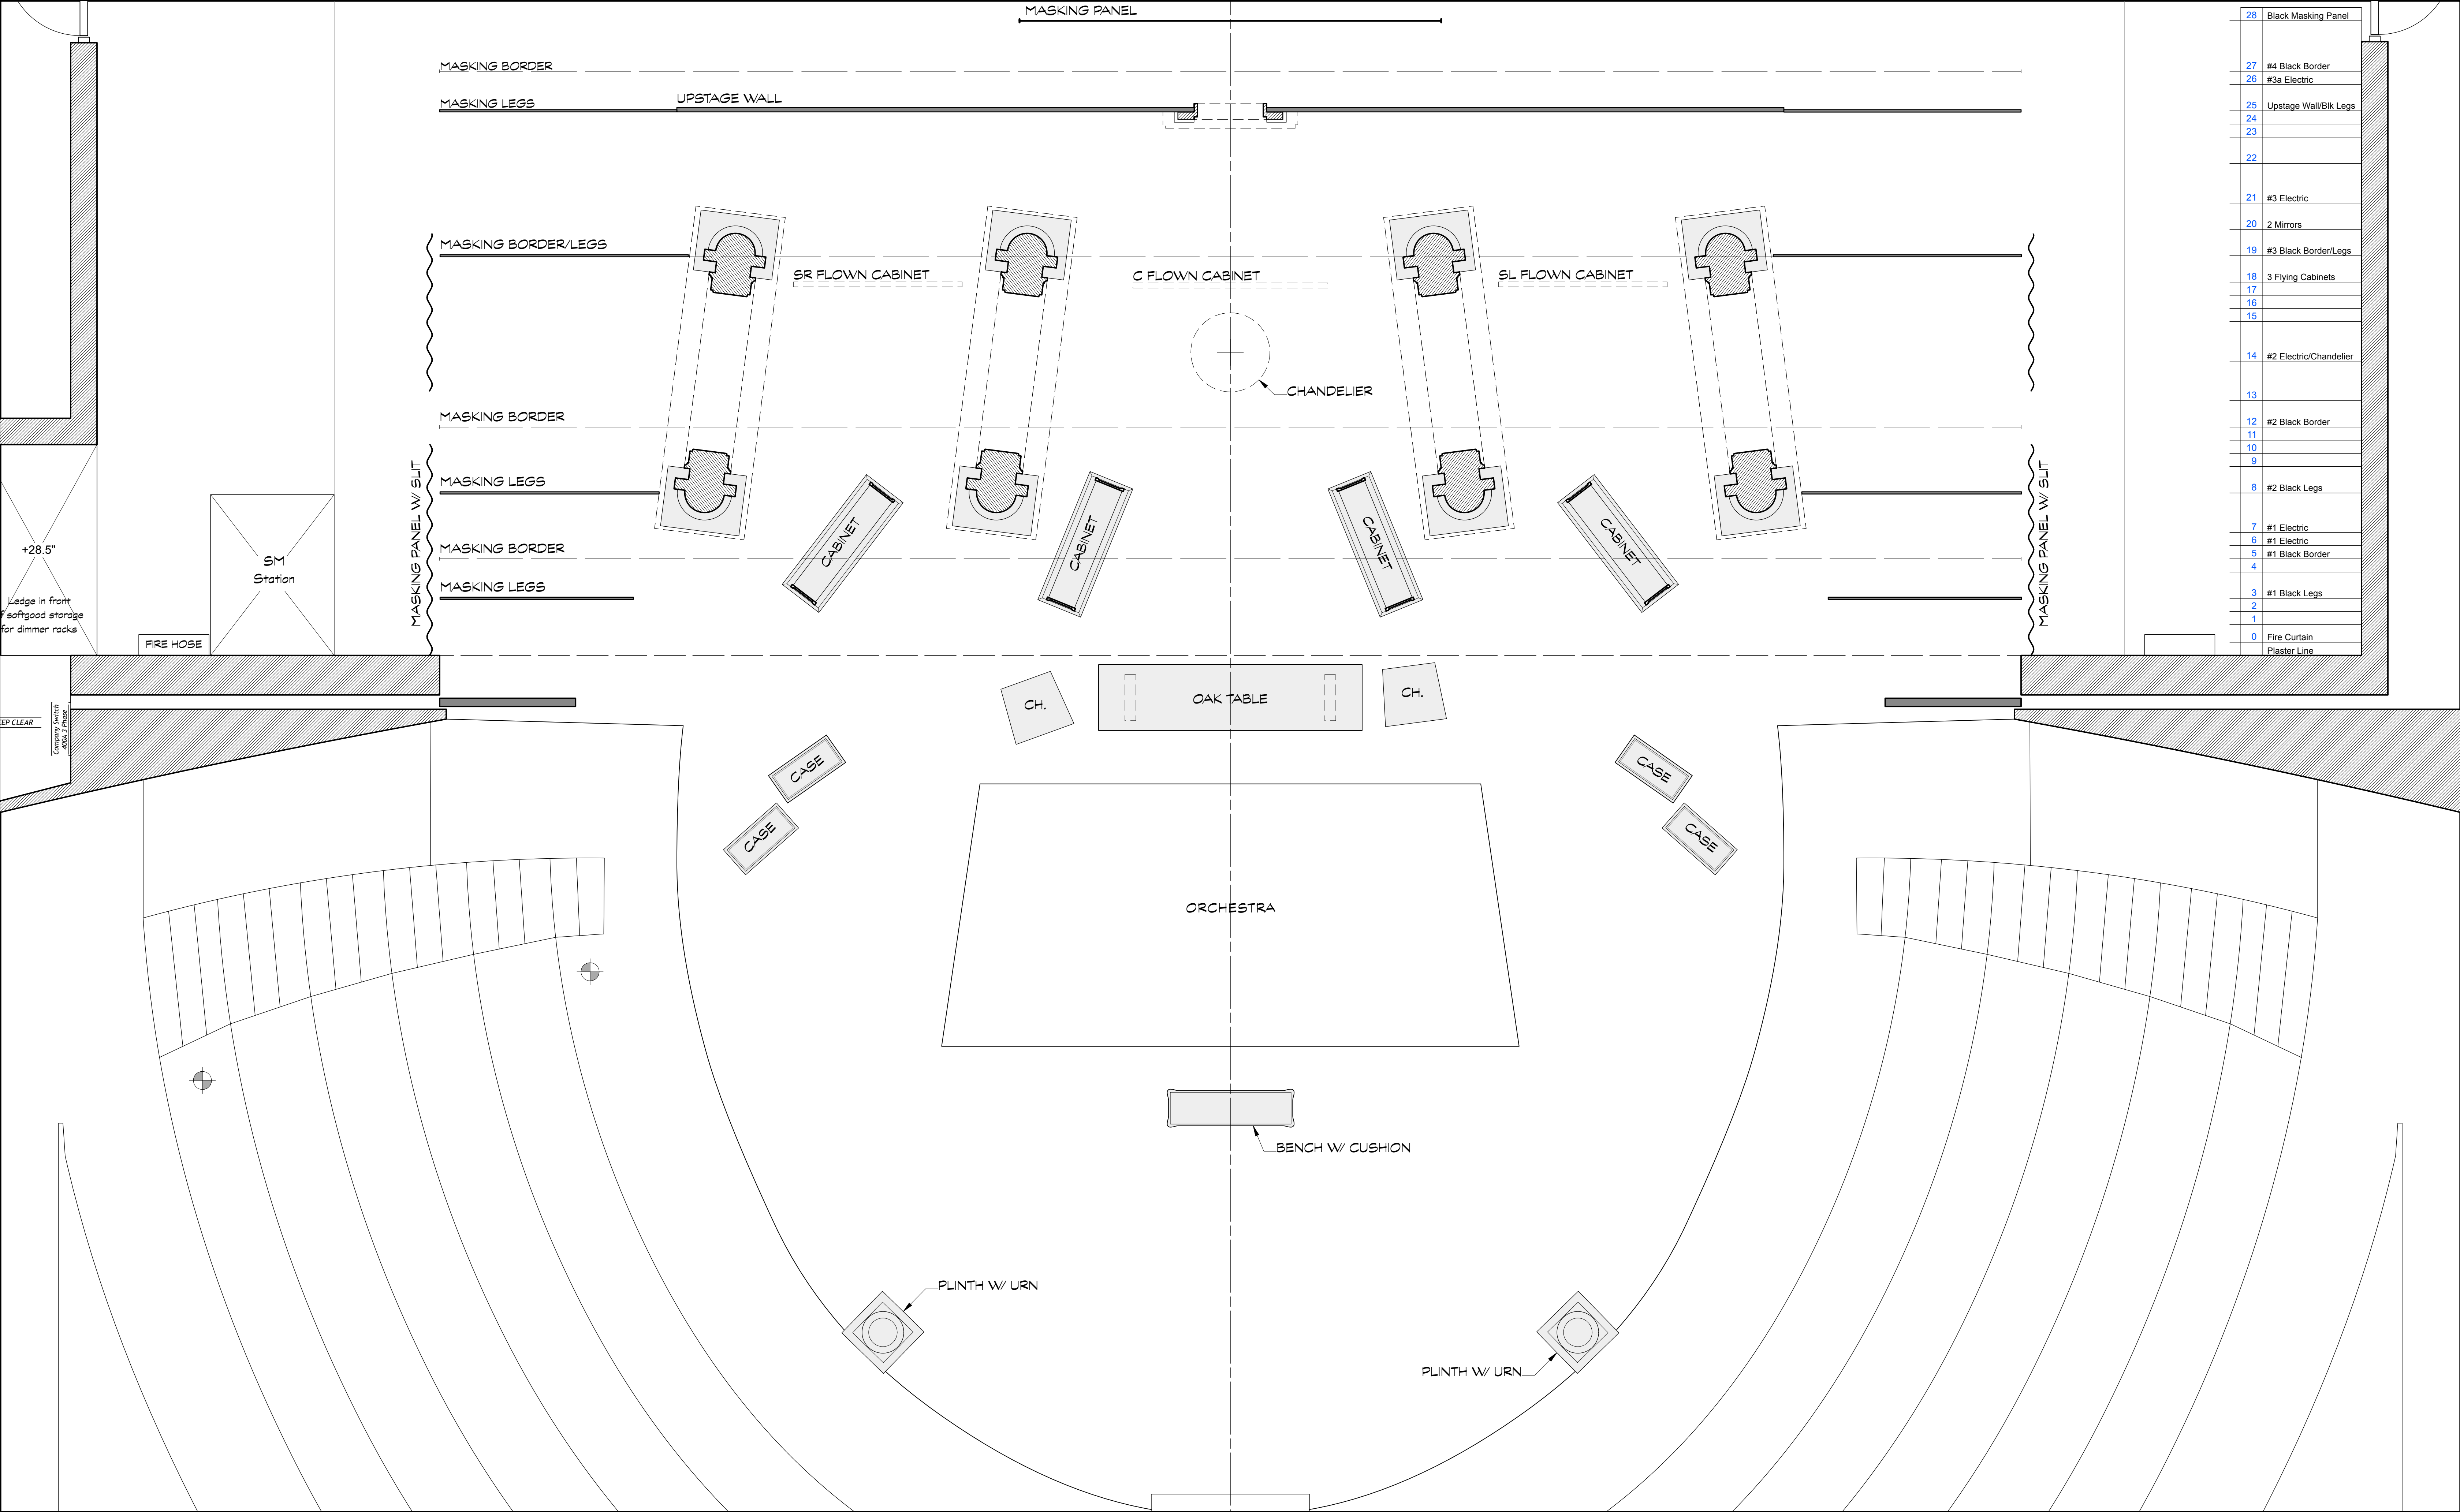


28	Black Masking Panel
27	#4 Black Border
26	#3a Electric
25	Upstage Wall/Blk Legs
24	
23	
22	
21	#3 Electric
20	2 Mirrors
19	#3 Black Border/Legs
18	3 Flying Cabinets
17	
16	
15	
14	#2 Electric/Chandelier
13	
12	#2 Black Border
11	
10	
9	
8	#2 Black Legs
7	#1 Electric
6	#1 Electric
5	#1 Black Border
4	
3	#1 Black Legs
2	
1	
0	Fire Curtain Plaster Line

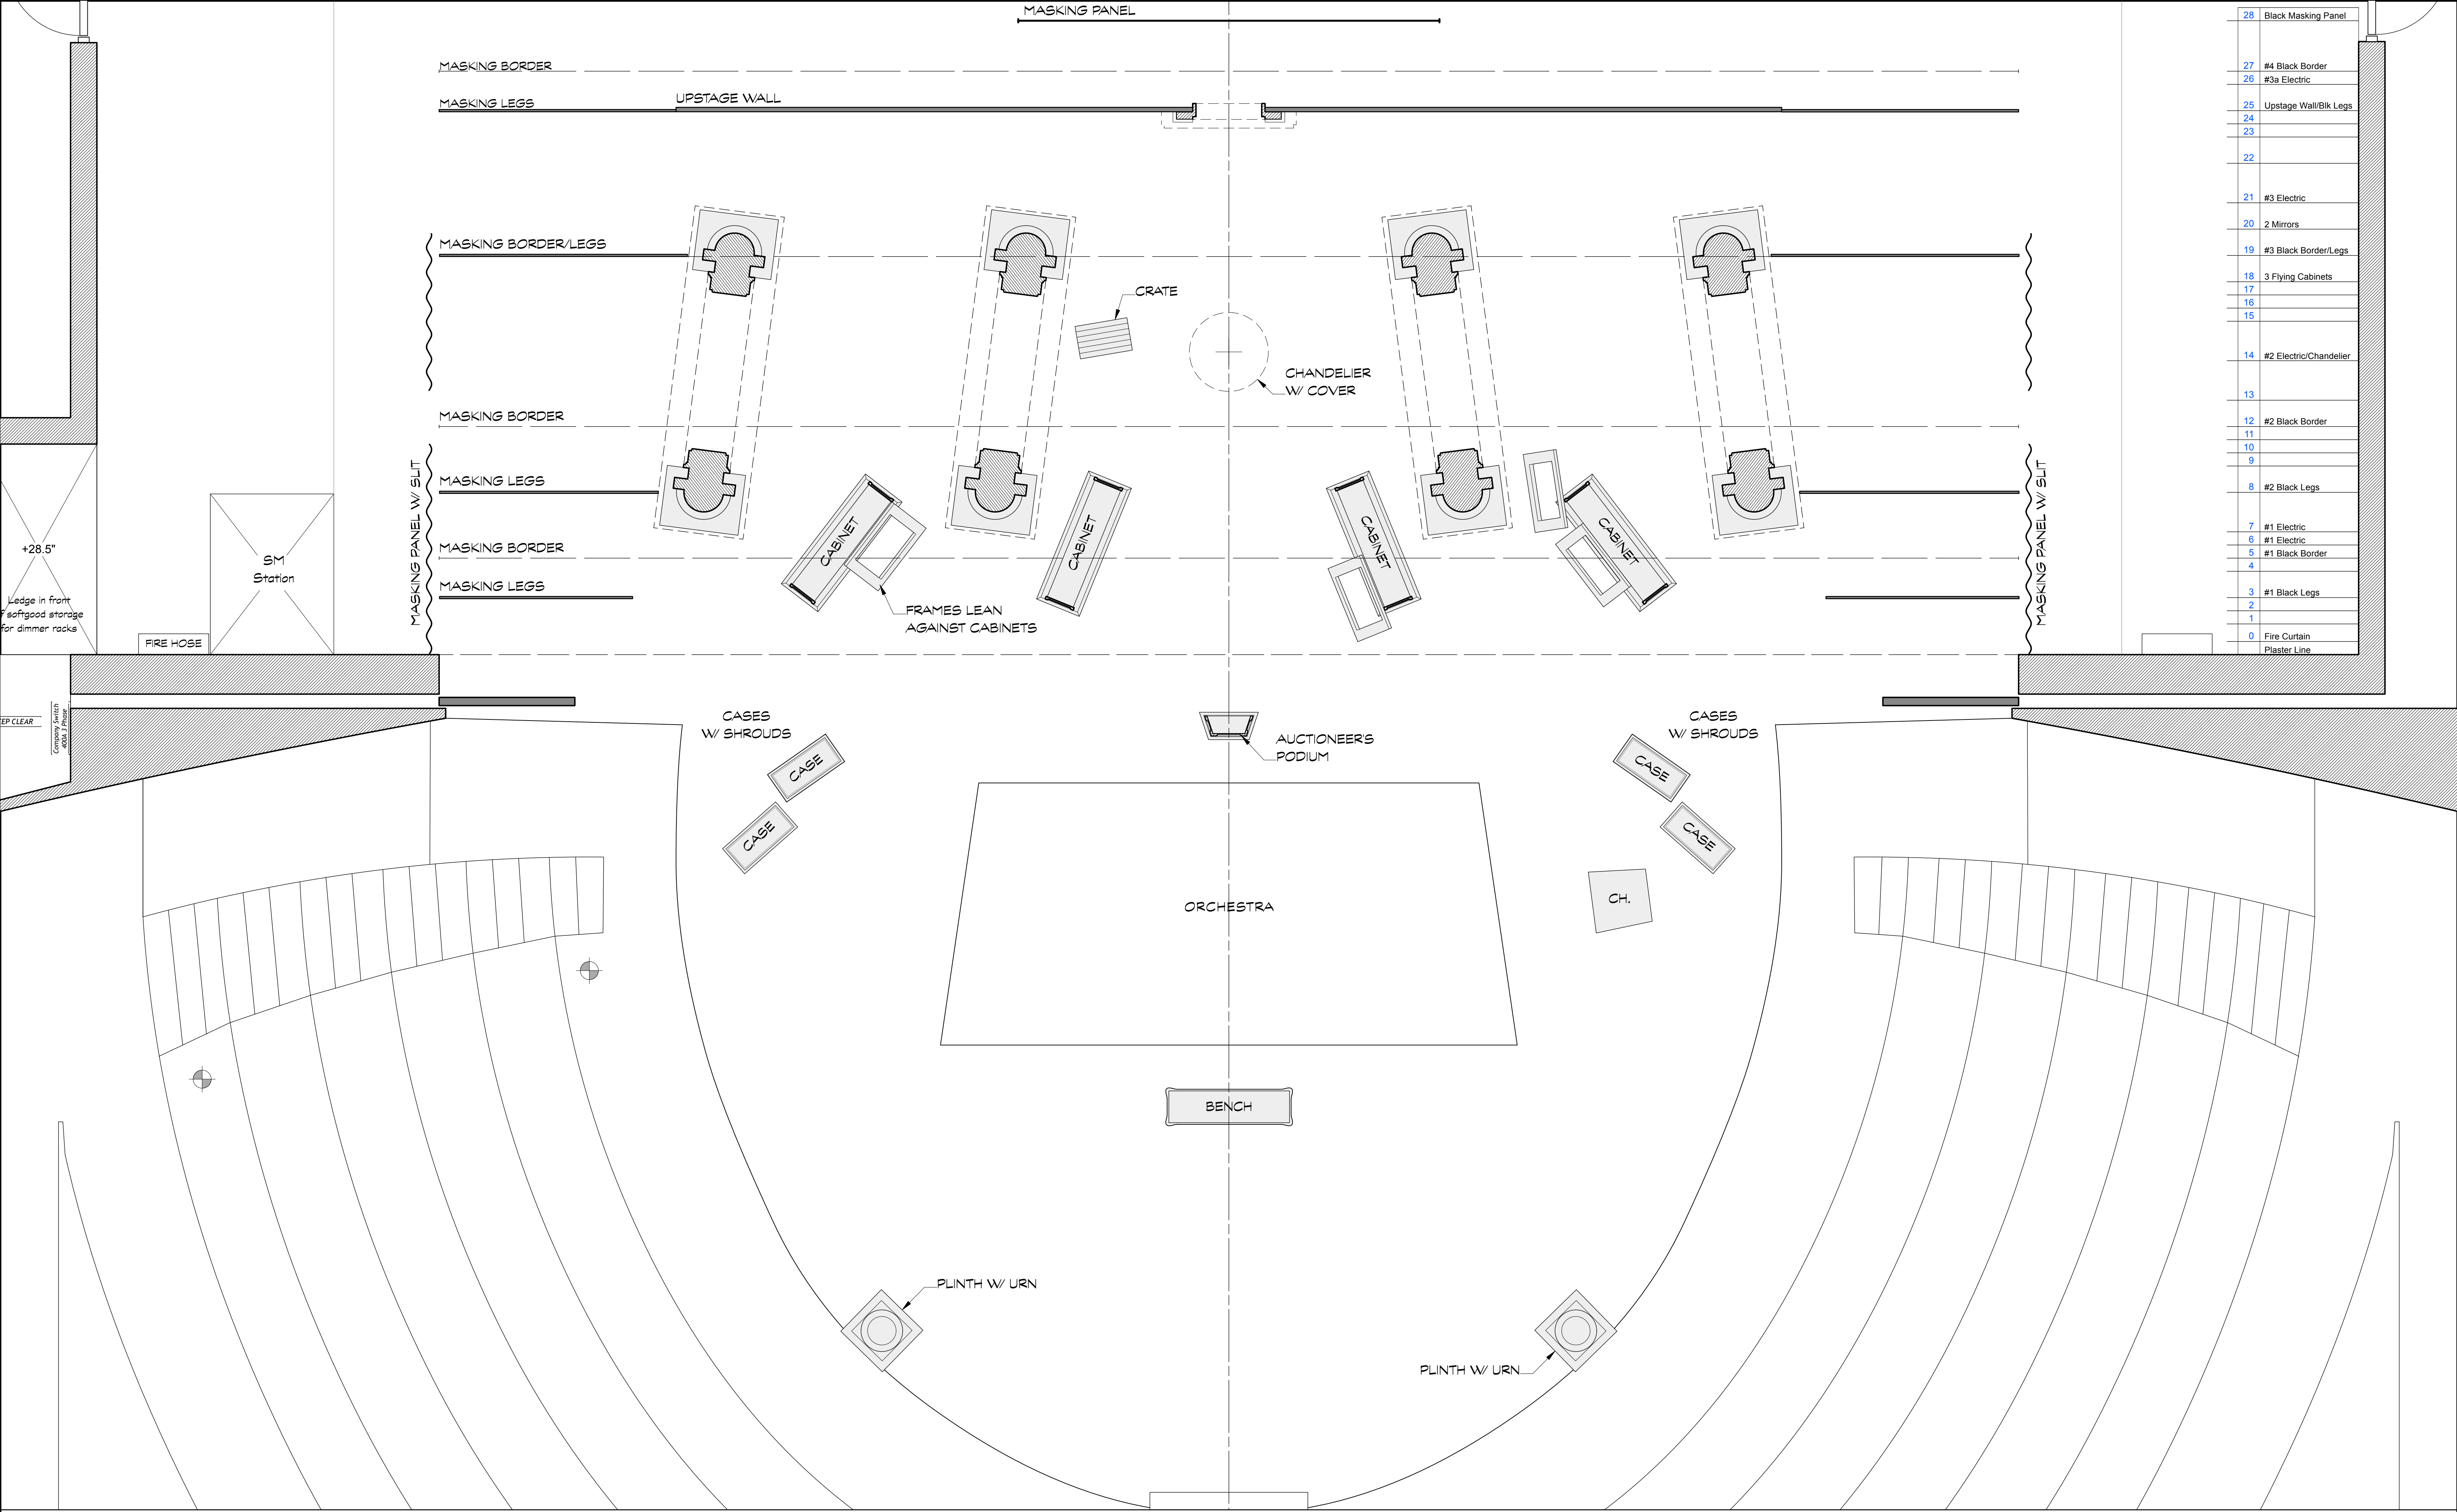


28	Black Masking Panel
27	#4 Black Border
26	#3a Electric
25	Upstage Wall/Blk Legs
24	
23	
22	
21	#3 Electric
20	2 Mirrors
19	#3 Black Border/Legs
18	3 Flying Cabinets
17	
16	
15	
14	#2 Electric/Chandelier
13	
12	#2 Black Border
11	
10	
9	
8	#2 Black Legs
7	#1 Electric
6	#1 Electric
5	#1 Black Border
4	
3	#1 Black Legs
2	
1	
0	Fire Curtain Plaster Line

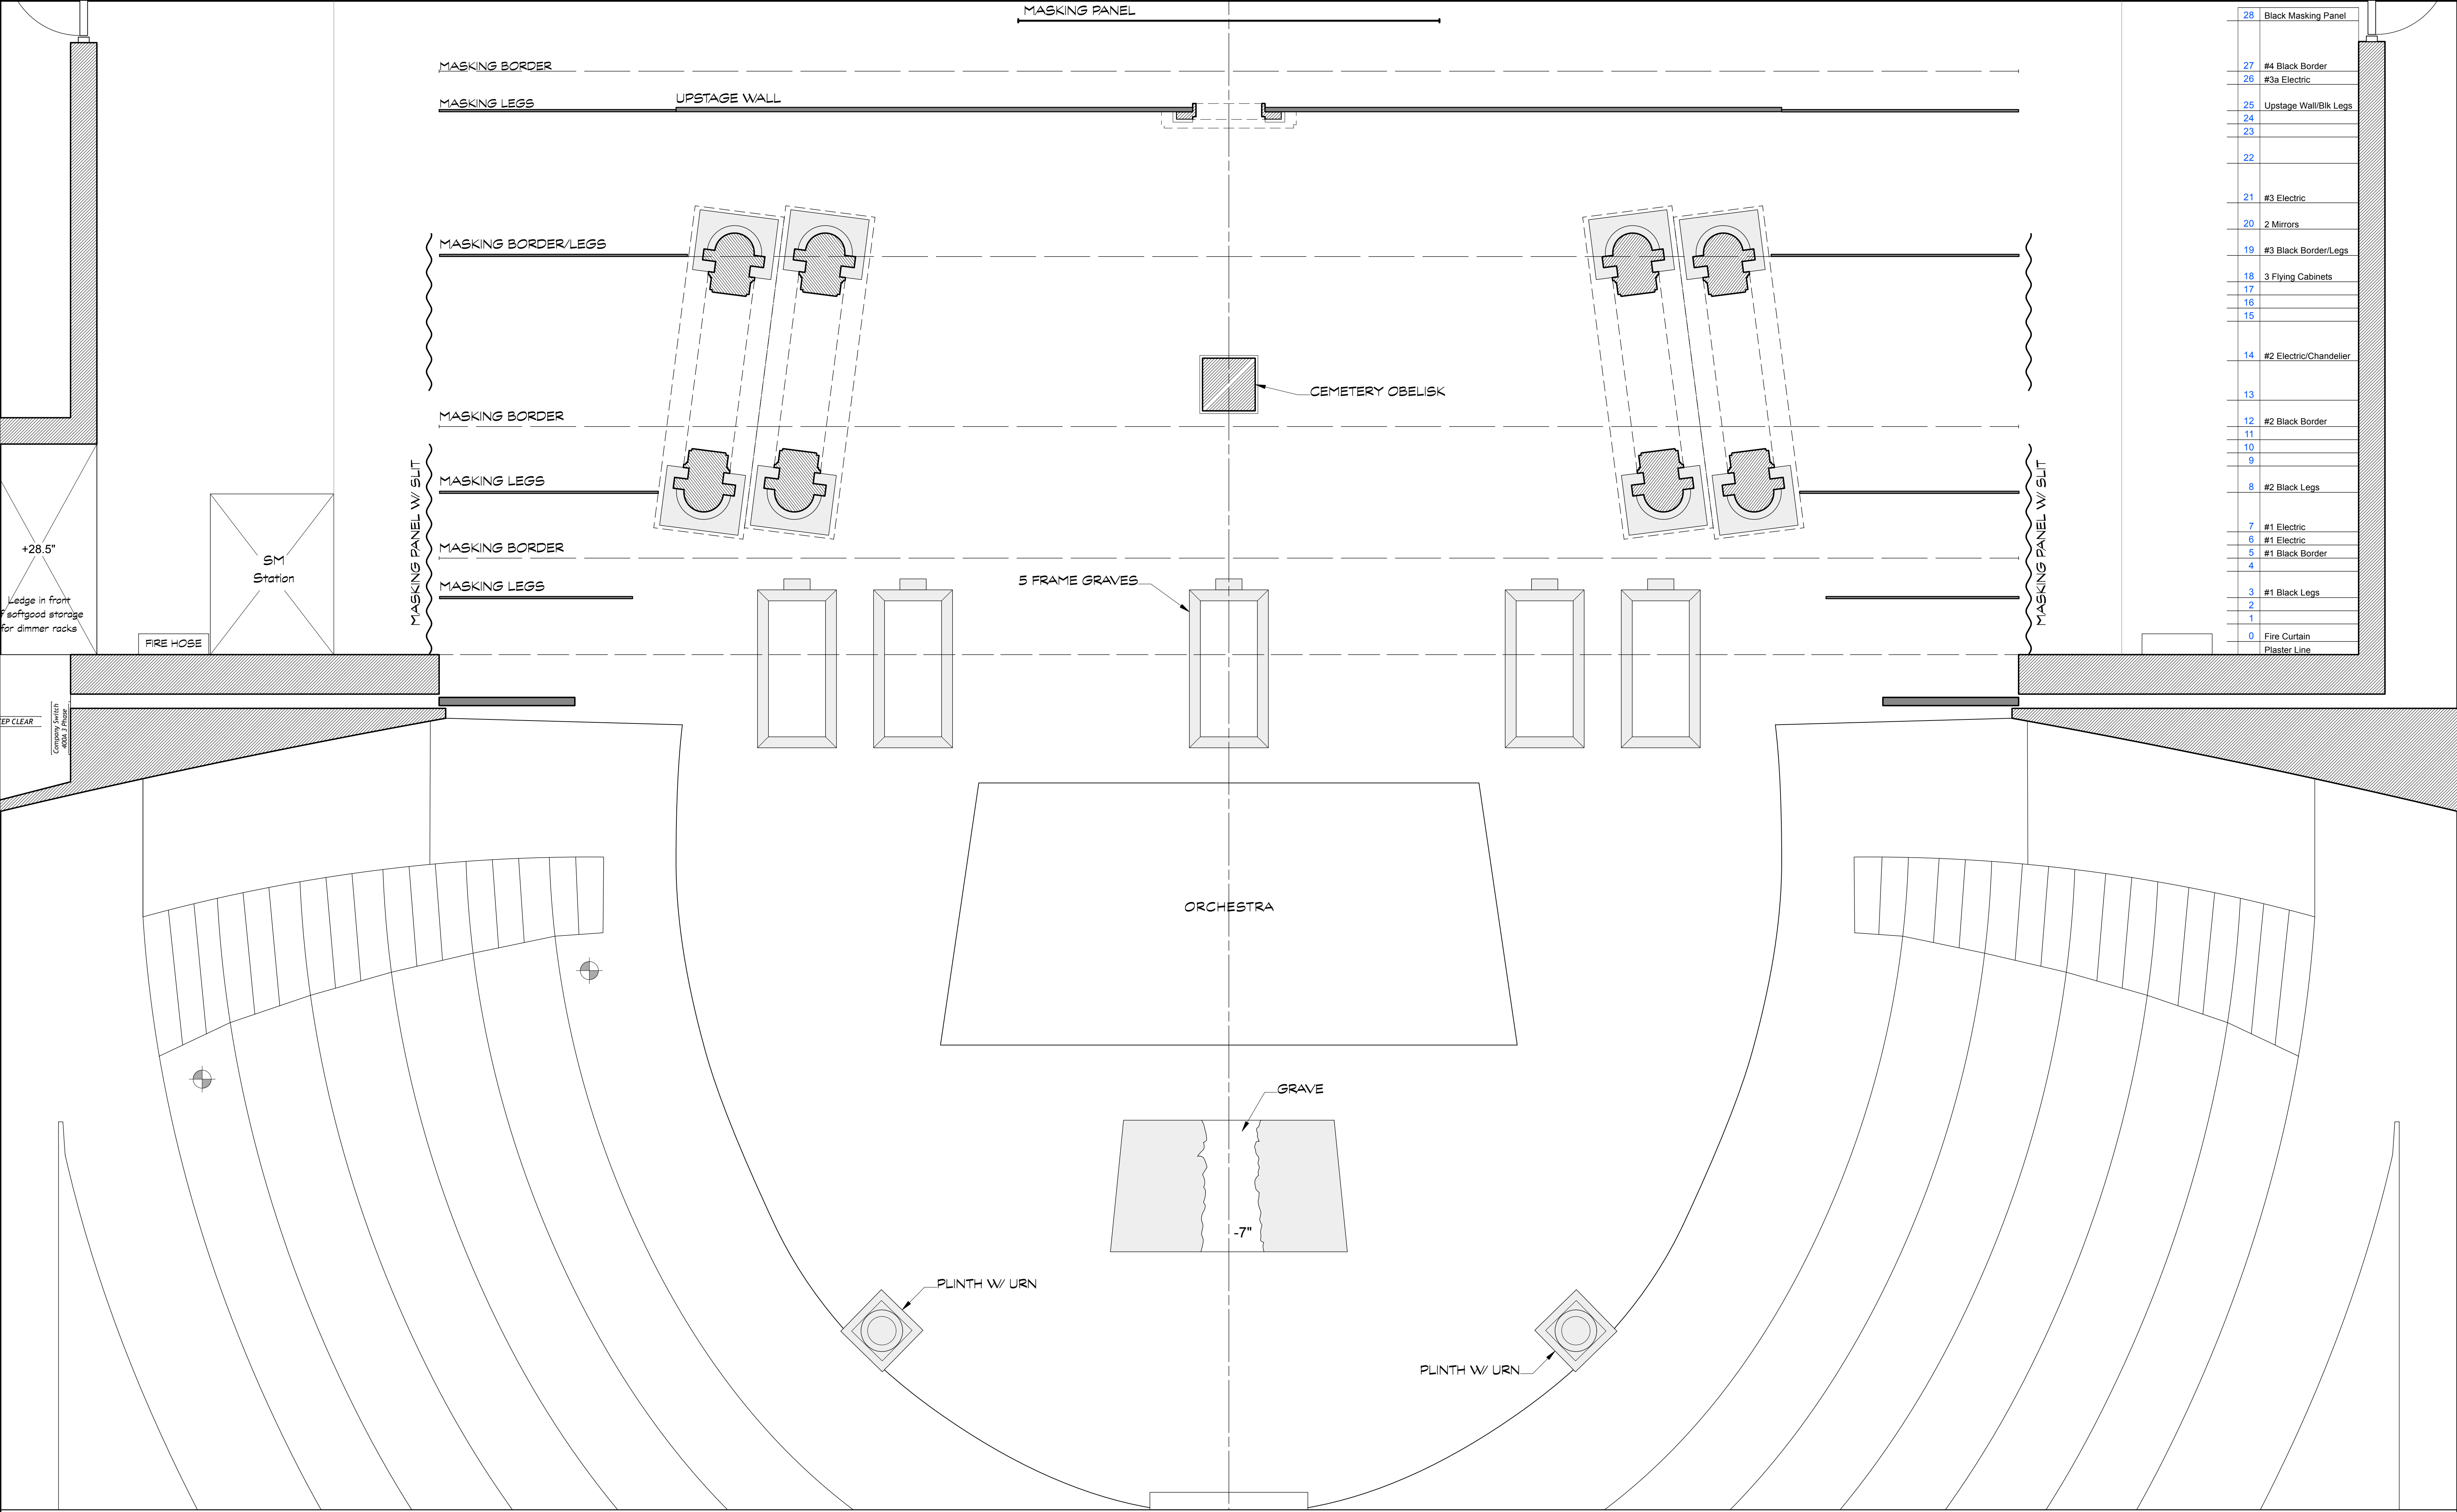

28	Black Masking Panel
27	#4 Black Border
26	#3a Electric
25	Upstage Wall/Blk Legs
24	
23	
22	
21	#3 Electric
20	2 Mirrors
19	#3 Black Border/Legs
18	3 Flying Cabinets
17	
16	
15	
14	#2 Electric/Chandelier
13	
12	#2 Black Border
11	
10	
9	
8	#2 Black Legs
7	#1 Electric
6	#1 Electric
5	#1 Black Border
4	
3	#1 Black Legs
2	
1	
0	Fire Curtain Plaster Line

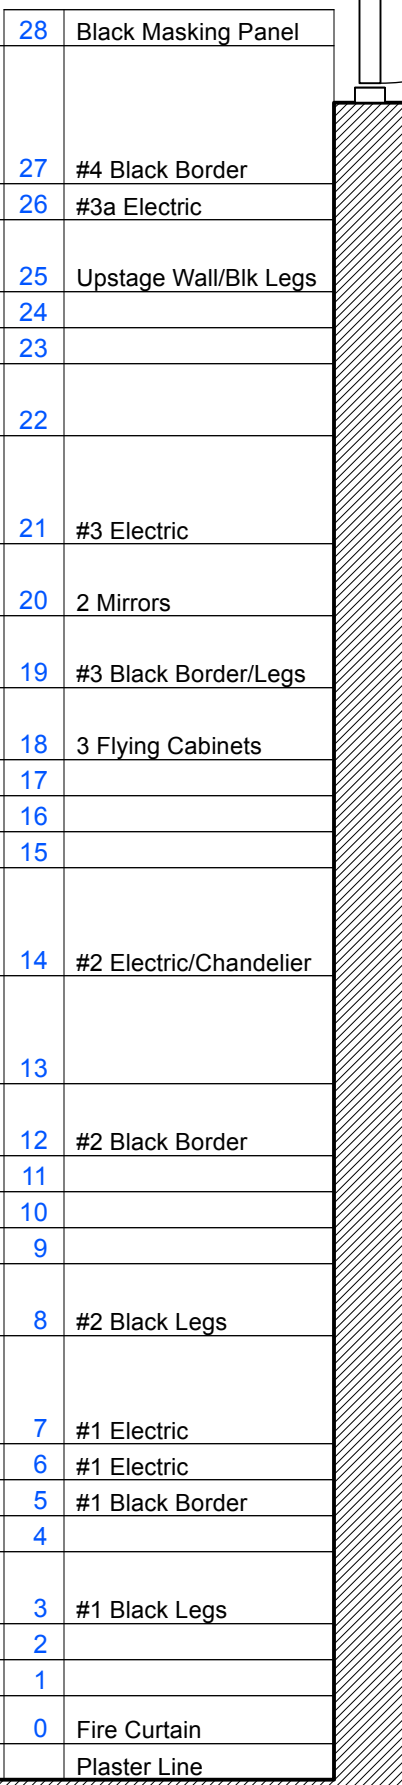

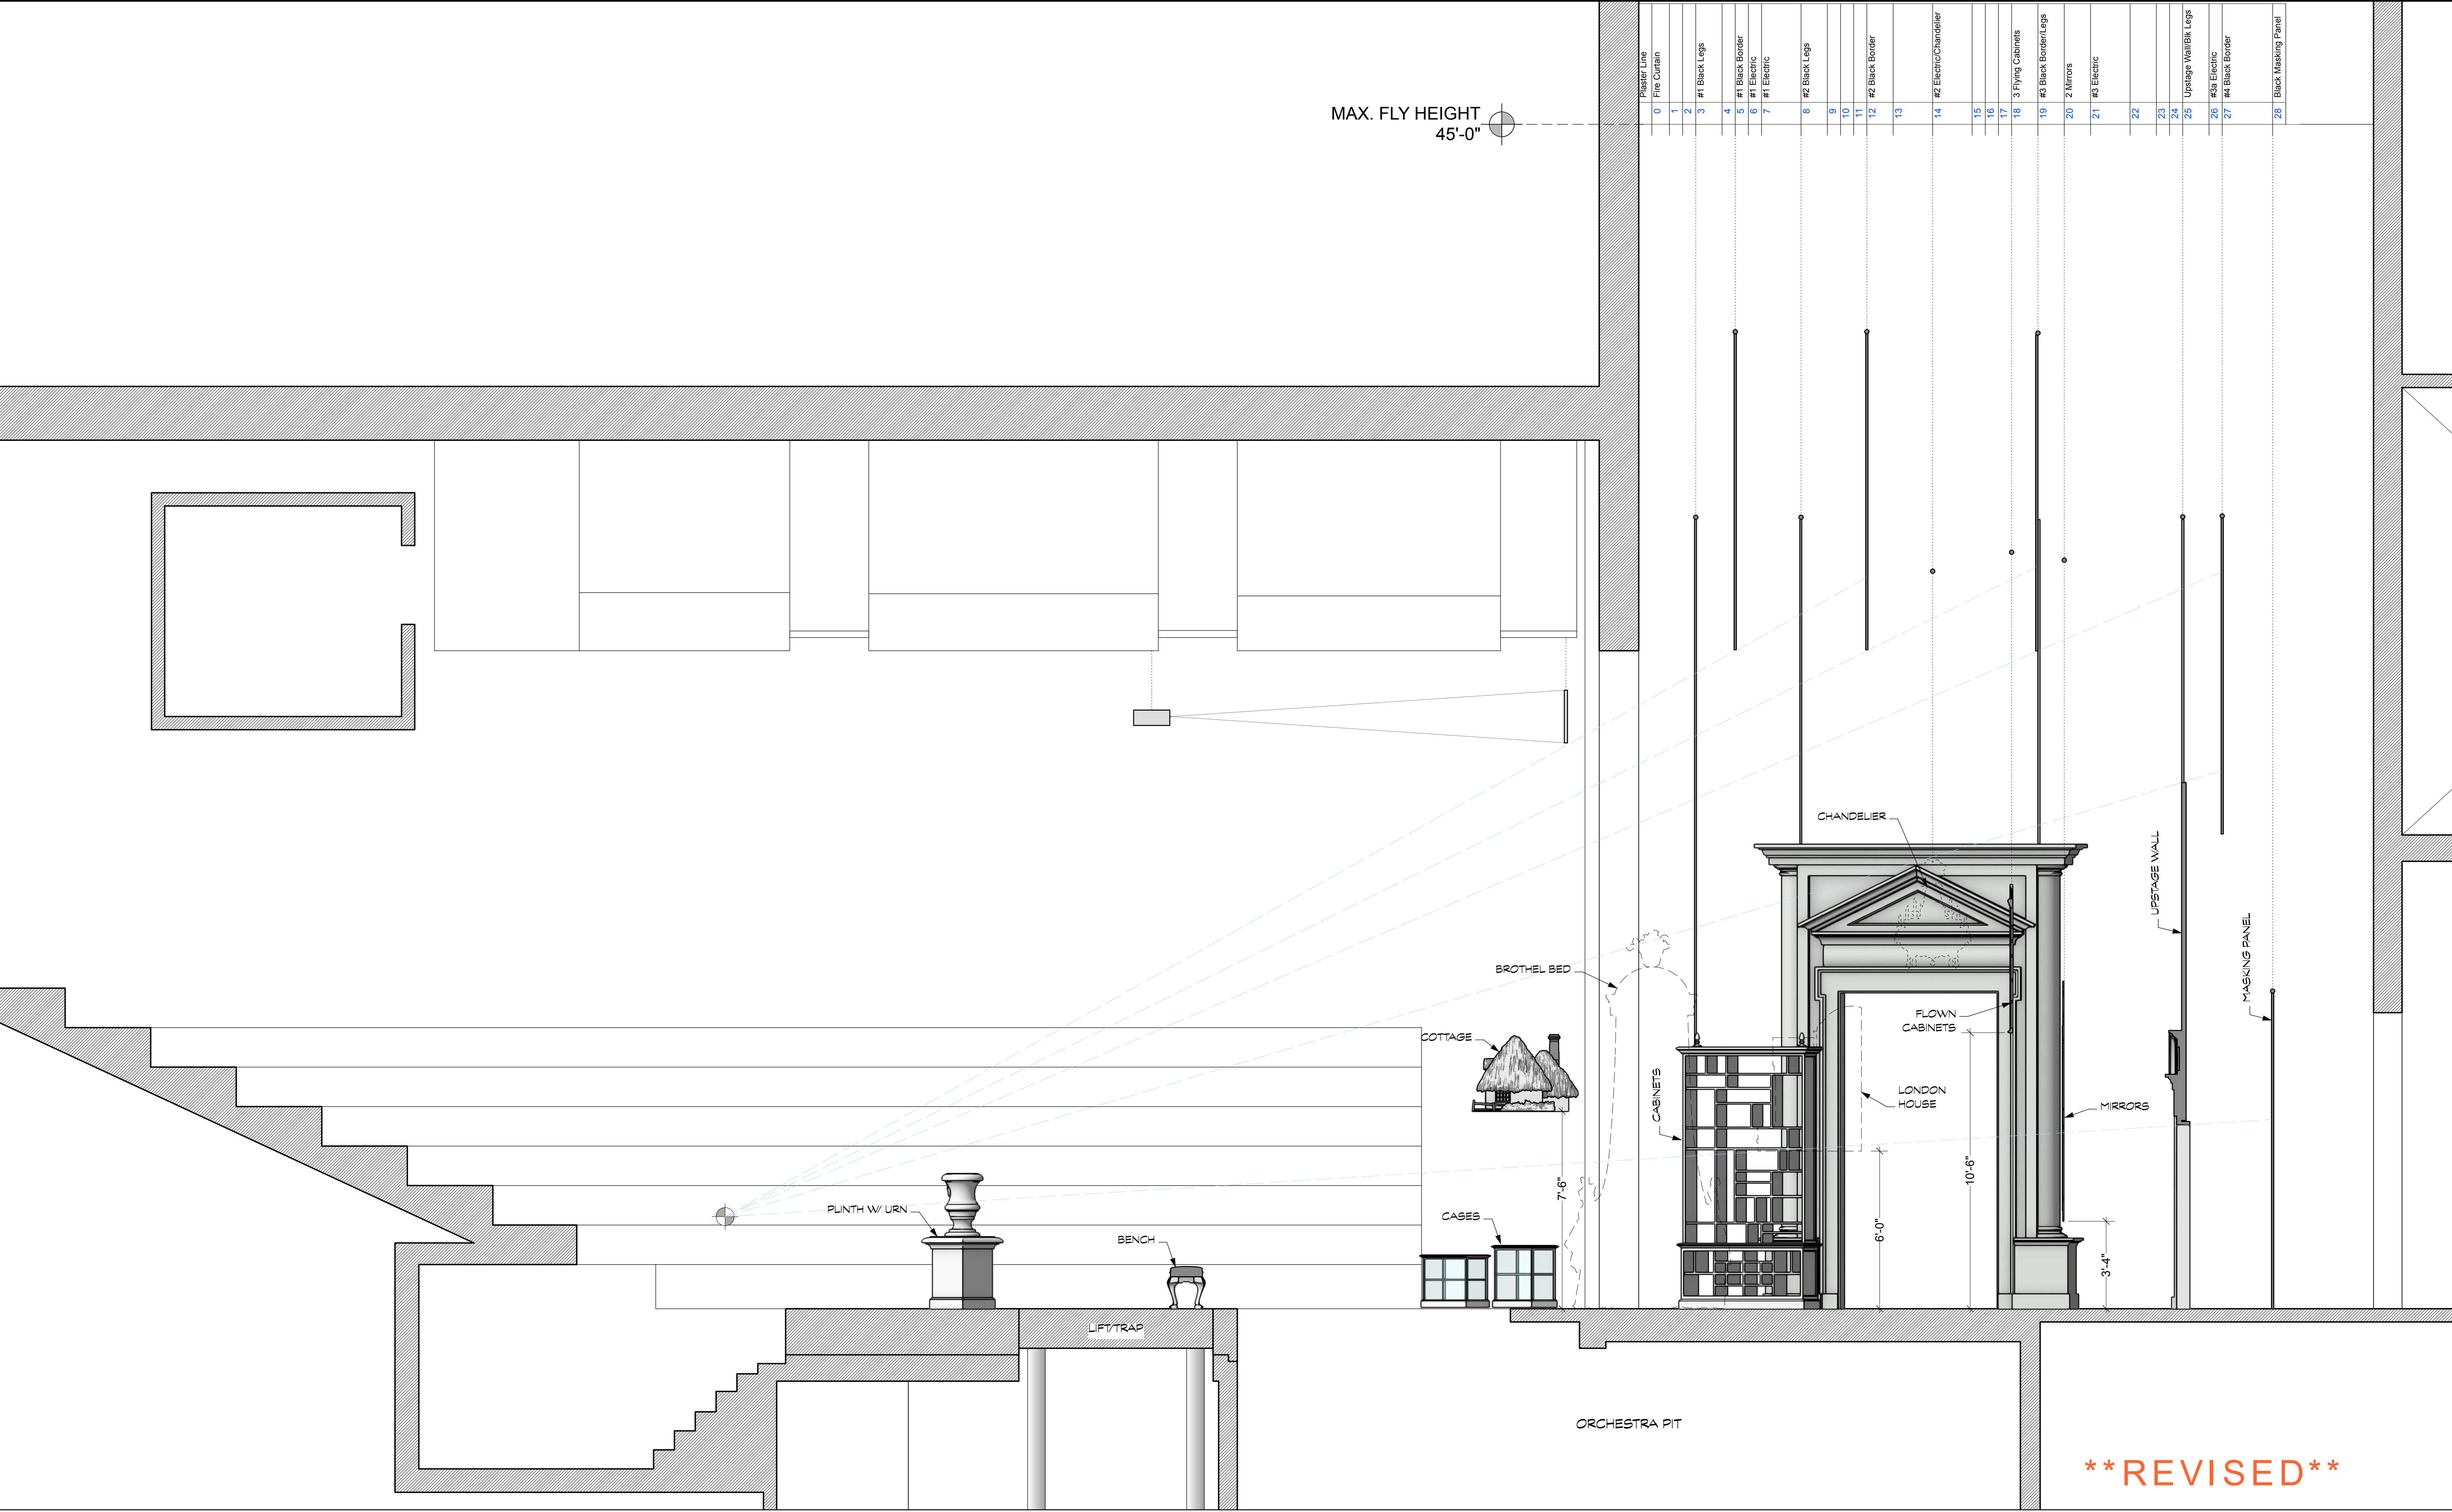

Plaster Line	0	1	2	3	4	5	6	7	8	9	10	11	12	13	14	15	16	17	18	19	20	21	22	23	24	25	26	27	28
Fire Curtain																													
#1 Black Legs																													
#1 Black Border																													
#1 Electric																													
#2 Black Legs																													
#2 Black Border																													
#2 Electric/Chandelier																													
3 Flying Cabinets																													
#3 Black Border/ Legs																													
2 Mirrors																													
#3 Electric																													
Upstage Wall/Blk Legs																													
#3a Electric																													
#4 Black Border																													
Black Masking Panel																													

****REVISED****