



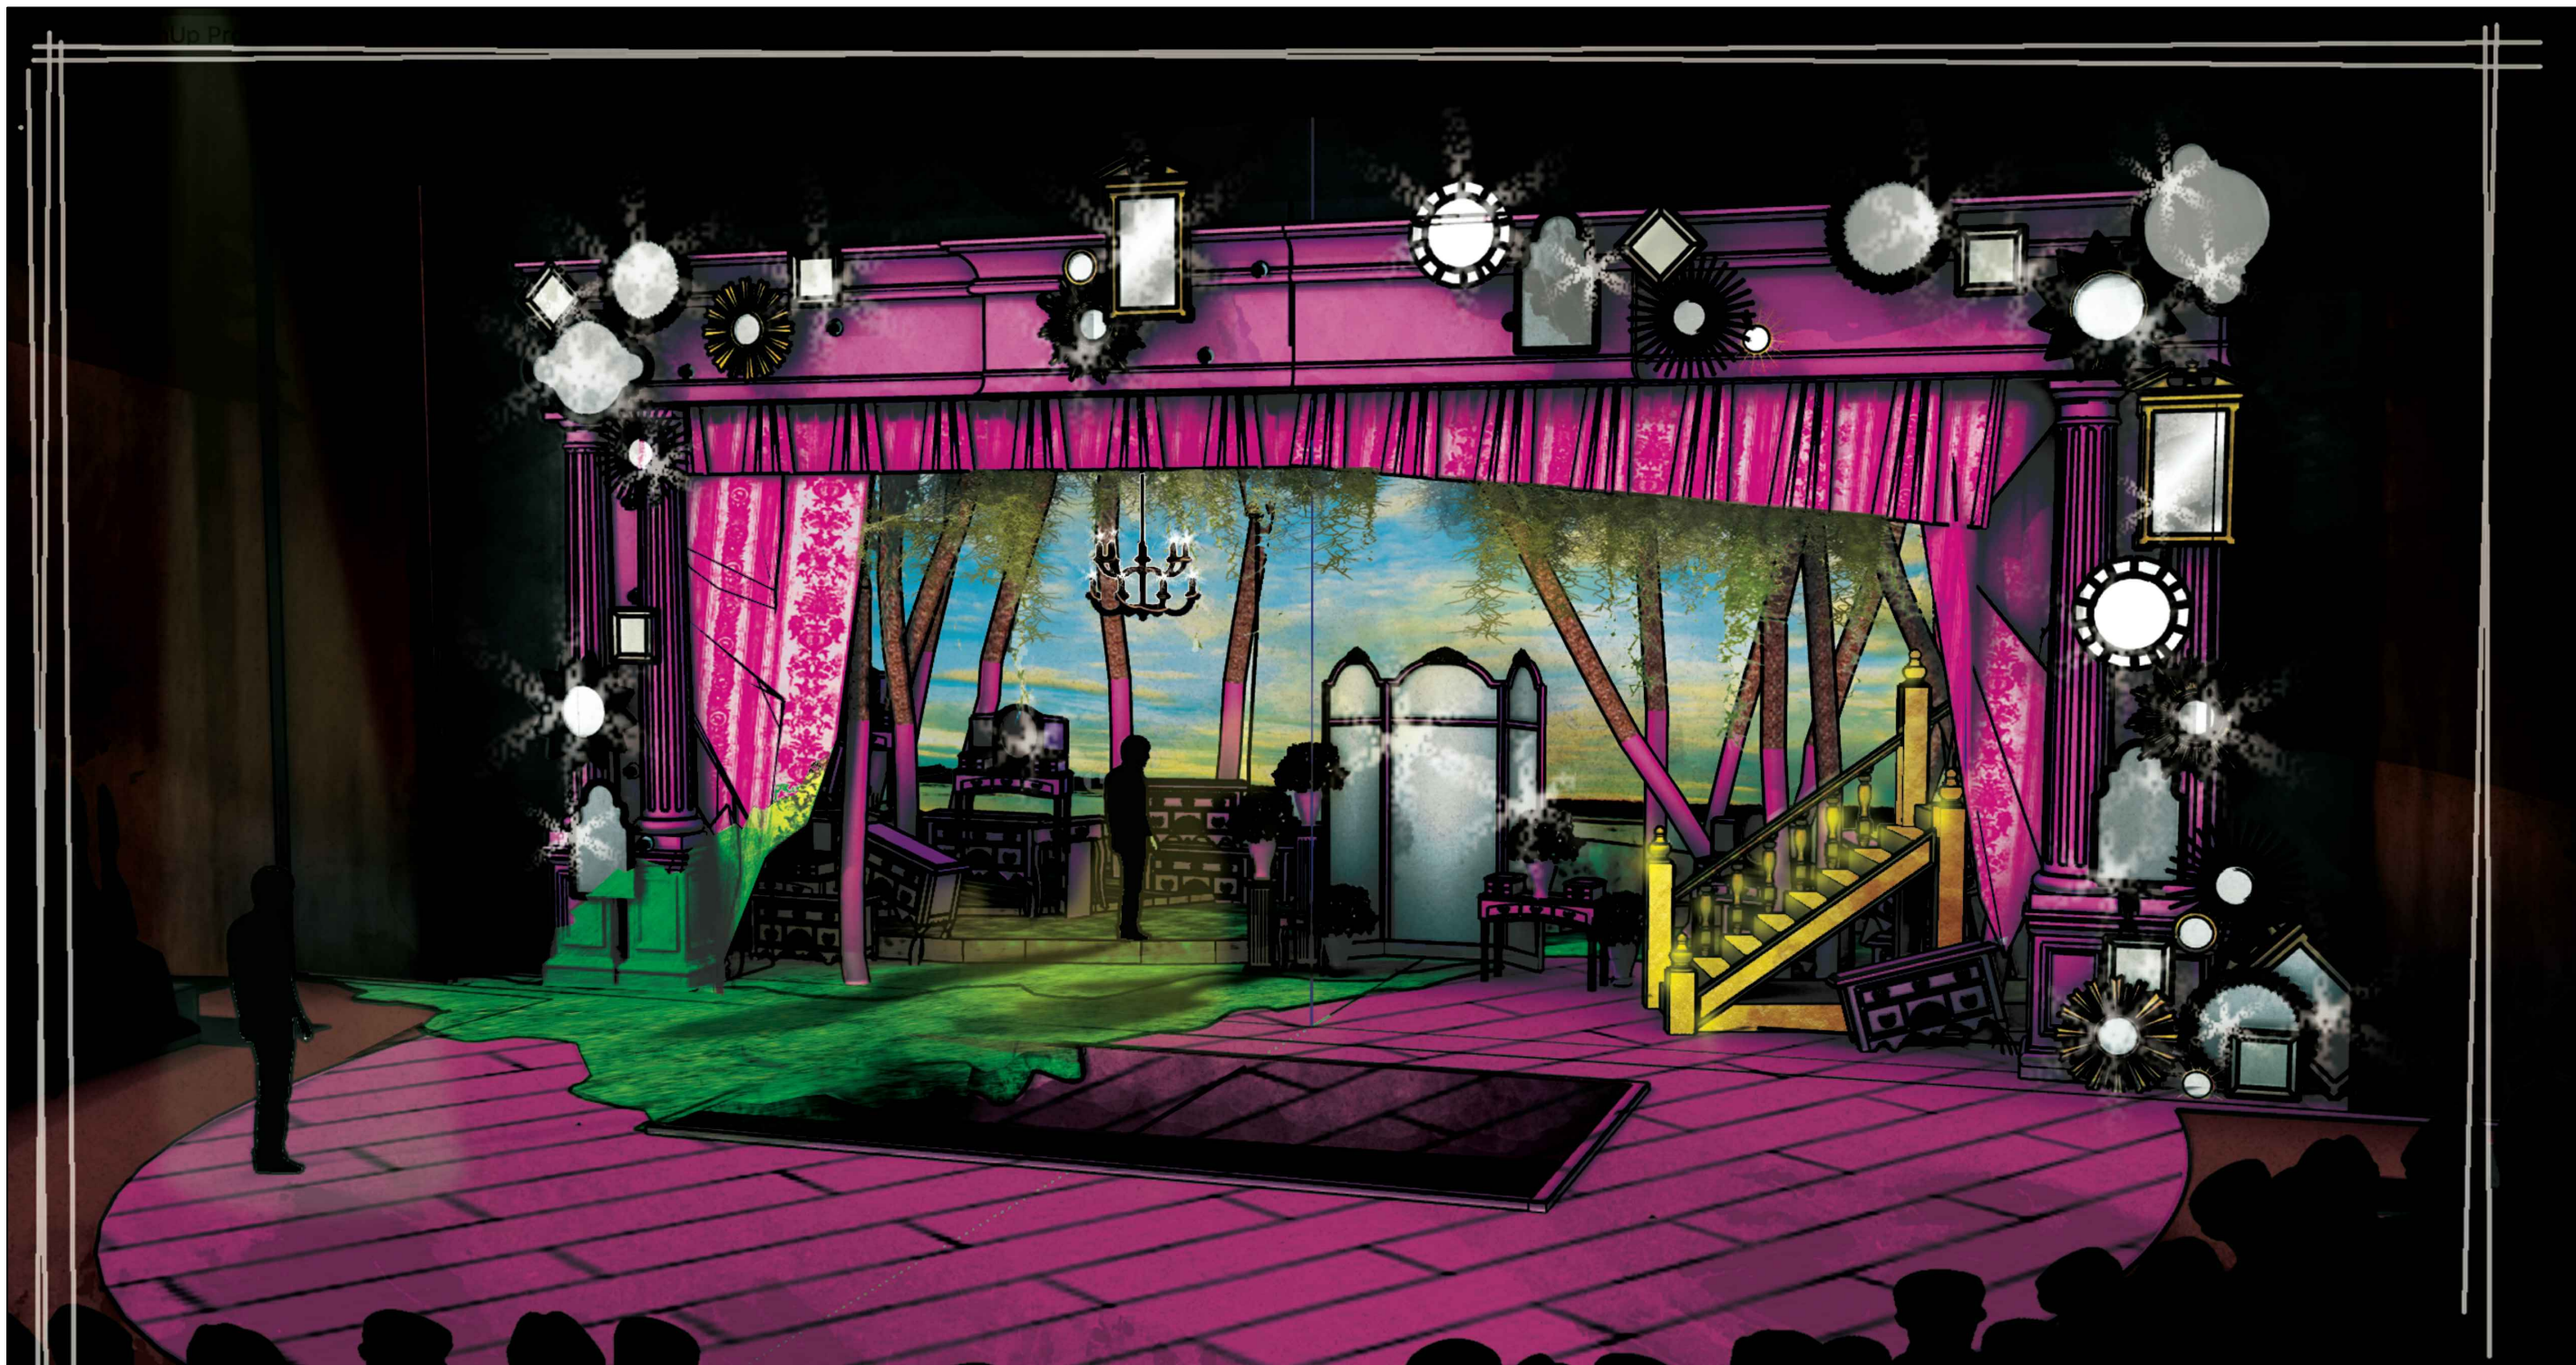

platee
scenic design - jaclimer - des moines metro opera - 2020

act i - basic

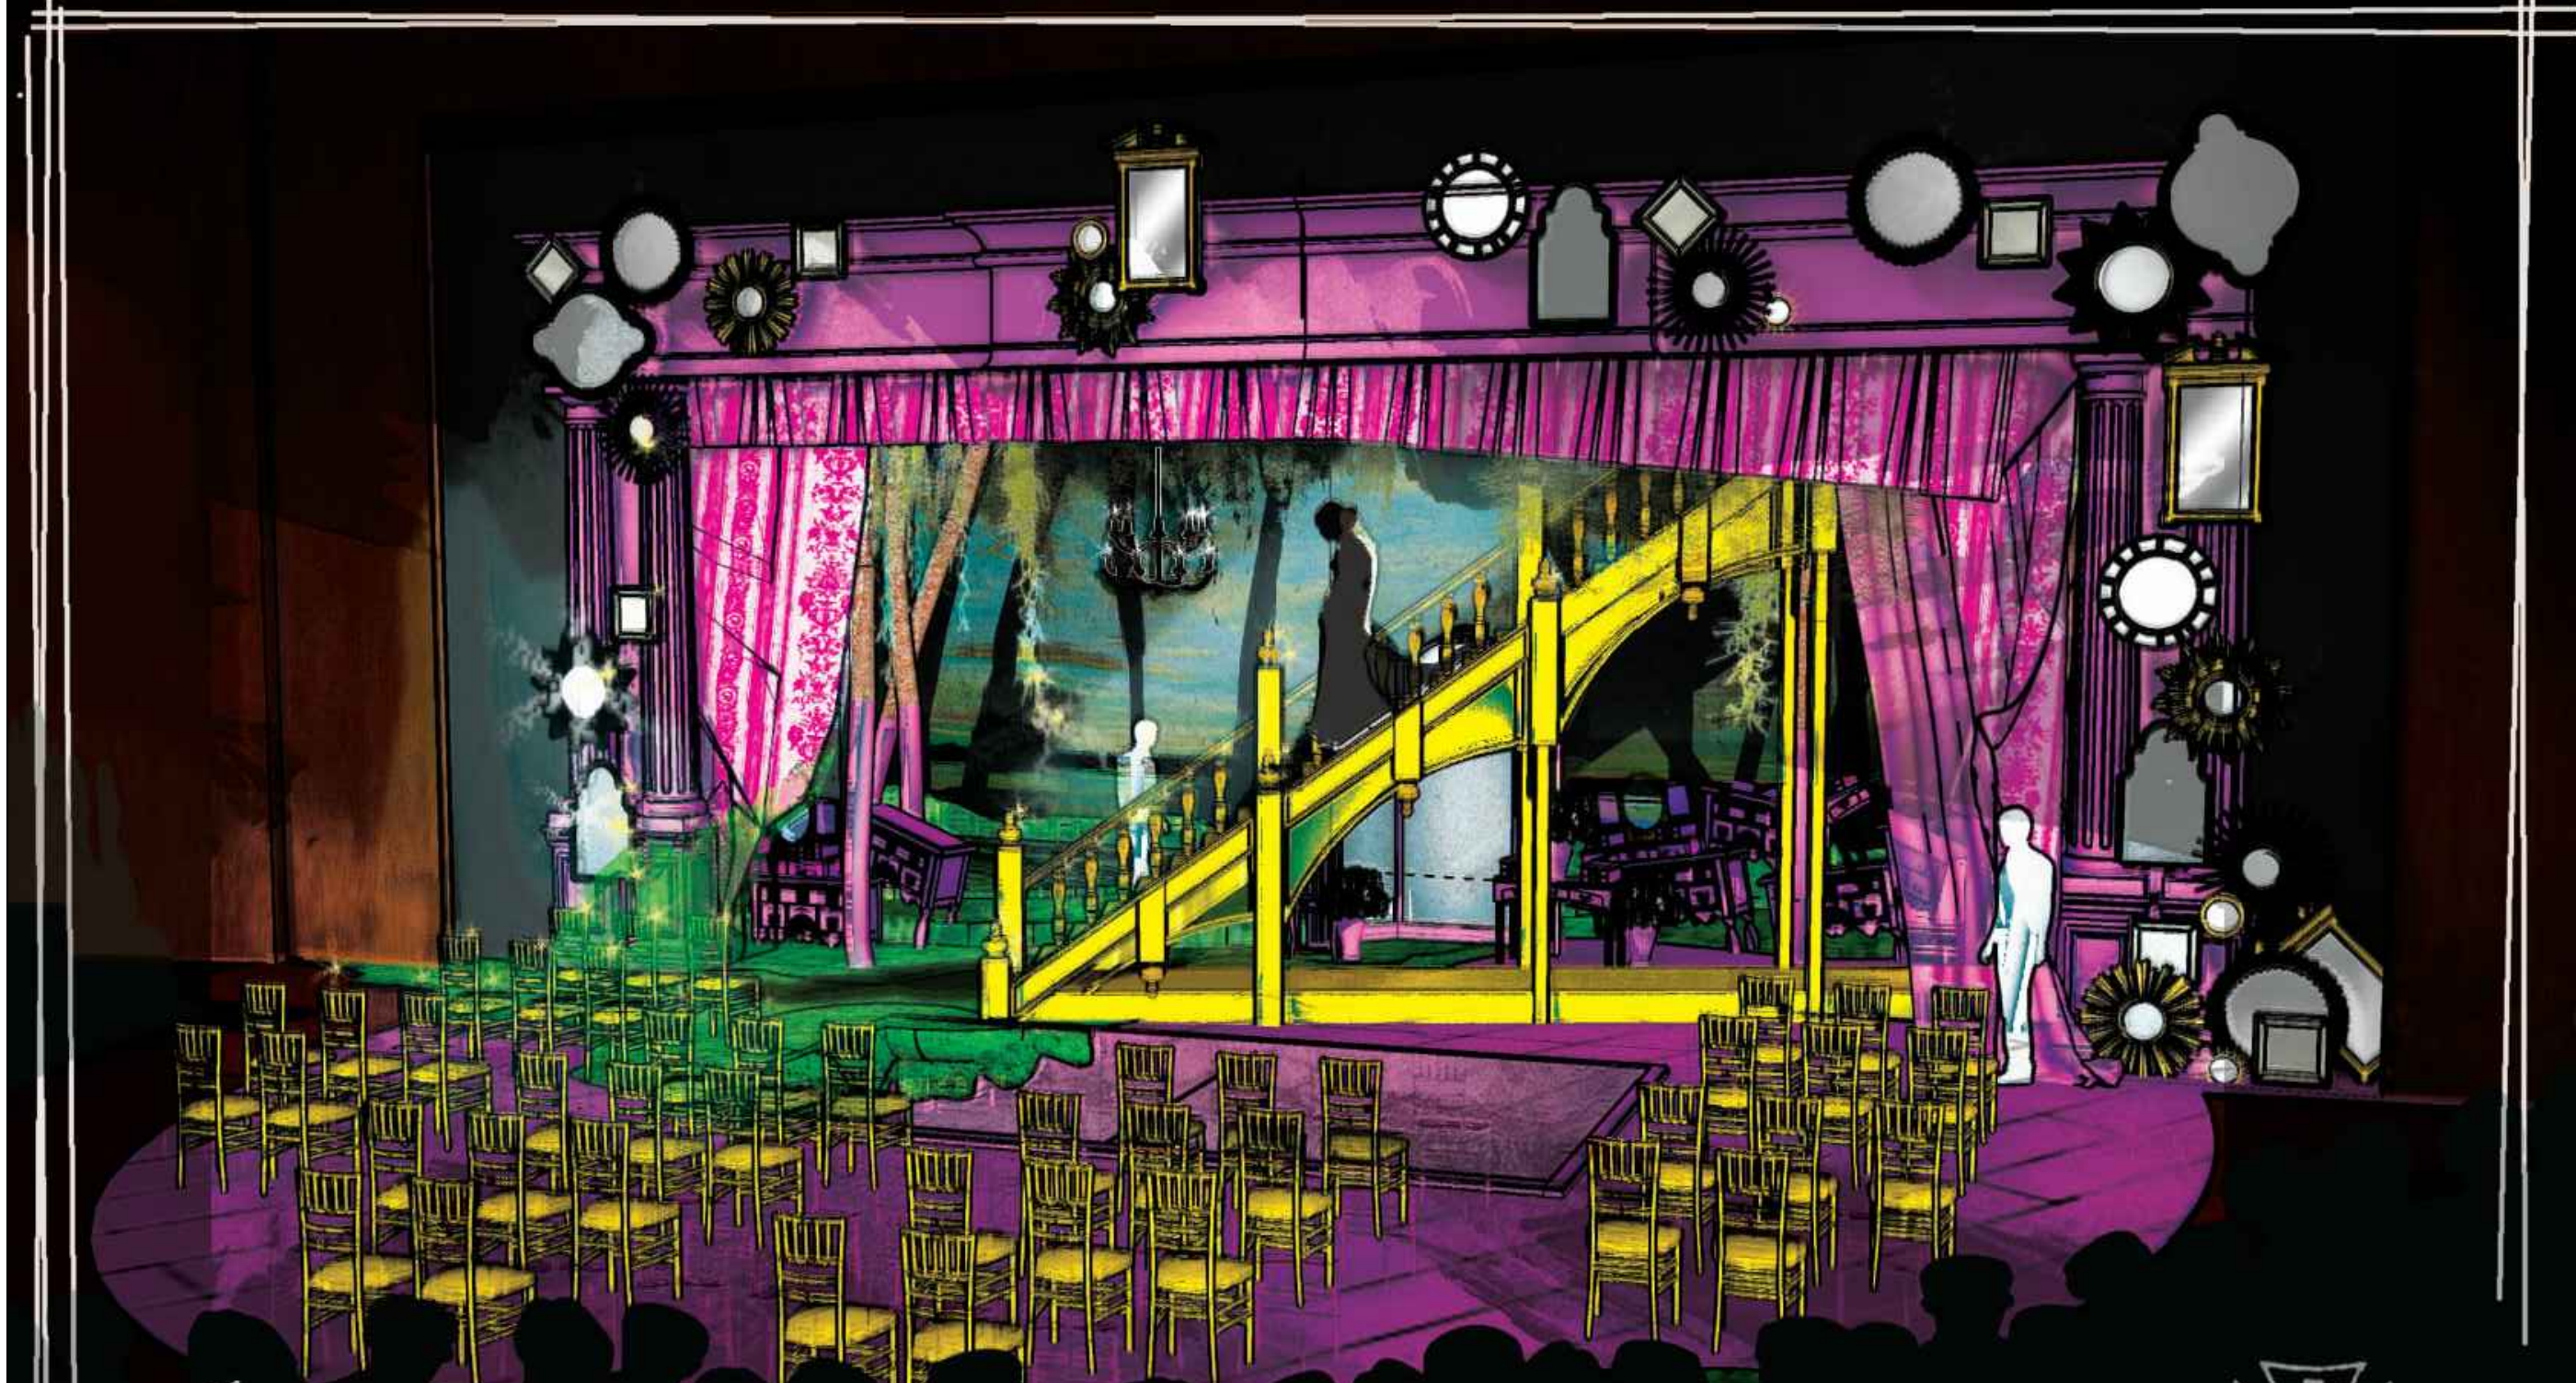

platee
scenic design - jaclimer - des moines metro opera - 2020

juno entrance



TABLE OF CONTENT		
PLATE	DRAWING NAME	SCALE
00	Cover	N/A
1A	Ground Plan	1/4"
1B	Ground Plan (Act II)	1/4"
1C	1/2"" Ground Plan	1/2"
02	Section	3/8"
03	Floor Treatment	VRA
04	US Floor Rake	3/4"
05	Ground Row	VRA
06	Vanity Groups	1/2"
07	Mirror Unit	3/4"
8A	Stairs to Heaven	1/2"
8B	Detail of Stairs	VRA
09A	False Proscenium	1/2"
09B	False Proscenium	VRA
09C	False Proscenium Curtin	VRA
10A	Trees Master	1/2"
10B	Tree Placement	1/4"
10C	Moss On Trees	1/4"
11	Scrim & Masking	3/8"
12	(Printed) CYC	3/8"

Rv*001.09 -- Trees Removal, US Rake Modification, Floor treatment Modification (PLEASE REVIEW 03,04, & 10A-10 C)

Rv*001.08 -- False Proscenium Change (PLEASE REVIEW 09A)

Rv*001.07 -- Stair Case Modification. (PLEASE REVIEW 08A-08B IN FULL) Removed 08B "STAIR BREAK UP EXAGGERATION." 08B returned to "DETAILS OF STAIRS"

Rv*001.06 -- Stair Case Modification. (PLEASE REVIEW 08A-08C IN FULL)

Rv*001.05 -- Added 08C, shifted "DETAILS OF STAIRS" TO 08C. 08B changed to stair "STAIR BREAK UP EXAGGERATION". Added "STAIR BREAK UP EXAGGERATION" on 08B.

platee


an opera about the futility of vanity.

IMPORTANT DISCLAIMER:
THIS DRAWING REPRESENTS VISUAL CONCEPTS AND CONSTRUCTION SUGGESTIONS ONLY. IT DOES NOT REPLACE THE KNOWLEDGE OR ADVISE A LICENSED STRUCTURAL ENGINEER. THE DESIGNER, OR HIS STAFF, ARE NOT QUALIFIED TO DETERMINE THE STRUCTURAL STABILITY OF THE DESIGN. THEY WILL NOT ASSUME RESPONSIBILITY OR LIABILITY FOR IMPROPER ENGINEERING OR USE THAT RESULTS IN DAMAGE OR INJURY TO PERSONS OR PROPERTY.

STAGE DIRECTOR:
CHAS RADER-SHIEBER

SCENIC DESIGNER:
JACOB A. CLIMER
PHONE: (719)607-0282

ASSISTANT (DRAWING BY):
WILLIAM M. ANDERSON
PHONE: (719)608-5597
EMAIL: WILLIAMANDERSON1820@GMAIL.COM

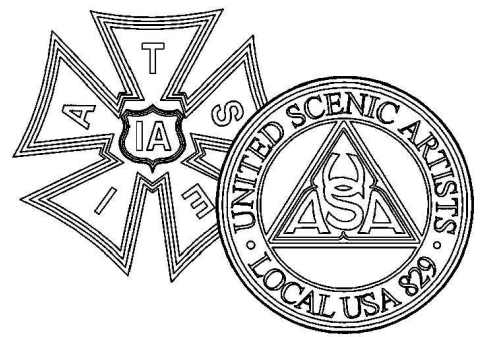

VENUE:
DES MOINES METRO OPERA


Blank Performing Arts Center

DRAWING:
COVER

DATE:
April 10, 2020

REVISION:
001.90

FULL PACKET LINK:

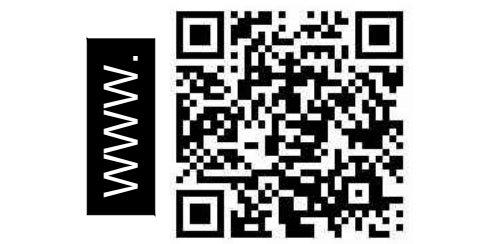


FILE NAME (For link):
Platee_4-10-2020

SCALE:
VOID

TO SCALE WHEN PRINTED ON:
24" x 36"

PLATE:

00

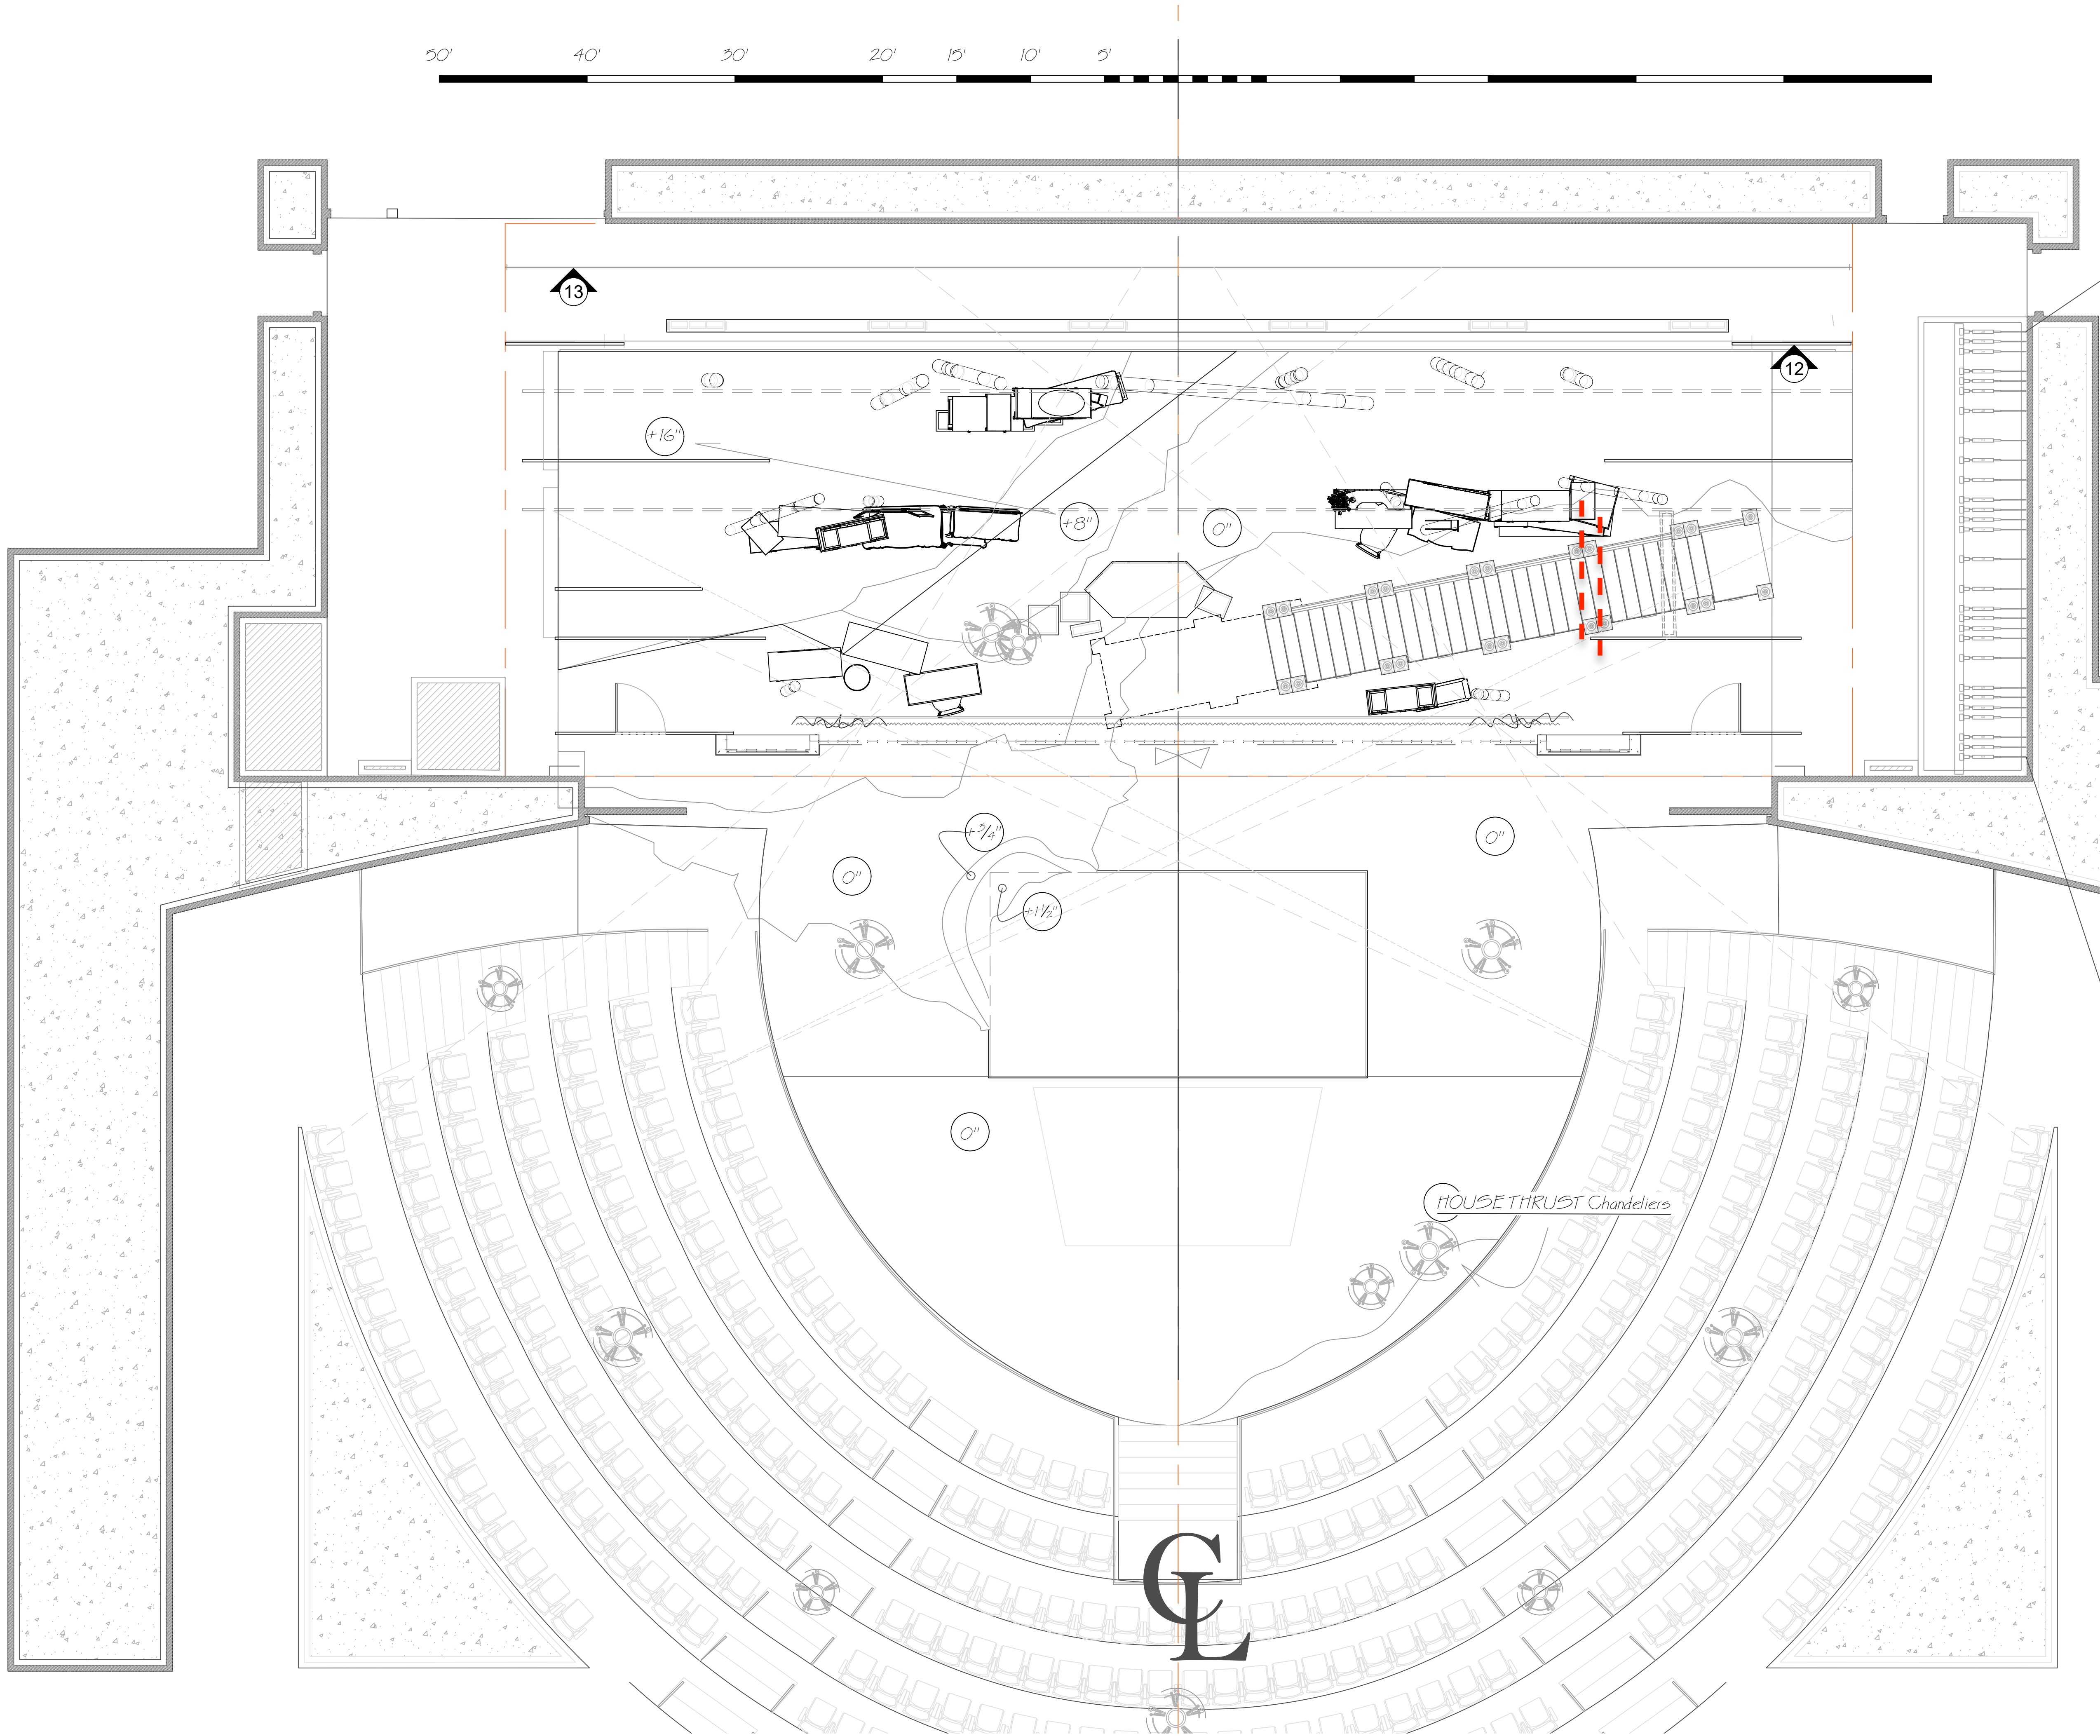

LINE SET SCHEDULE	
30	CYC
29	
28	5# ELECTRIC
27	SCRIM & LEGS
26	
25	
24	US TREES
23	BOARDER
22	HANGING MOSS
21	4# ELECTRIC
20	LEG (SR&SL)
19	
18	MidS TREES
17	BOARDER (STAIR MOSS)
16	
15	HANGING MOSS
14	3# ELECTRIC
13	LEG (SR)
12	
11	HANGING MOSS & SOLO TREE
10	
9	LEG(SR & SL)
8	CHANDELIERS (STAIR MOSS)
7	2# ELECTRIC
6	1# ELECTRIC
5	DS TREES
4	HANGING MOSS
3	FLYING PINK CURTAIN
2	FALSE PROS.
1	FALSE PROS.

platee


an opera about the futility of vanity.

IMPORTANT DISCLAIMER:
THIS DRAWING REPRESENTS VISUAL CONCEPTS AND CONSTRUCTION SUGGESTIONS ONLY. IT DOES NOT REPLACE THE KNOWLEDGE OR ADVISE A LICENSED STRUCTURAL ENGINEER. THE DESIGNER, OR HIS STAFF, ARE NOT QUALIFIED TO DETERMINE THE STRUCTURAL STABILITY OF THE DESIGN. THEY WILL NOT ASSUME RESPONSIBILITY OR LIABILITY FOR IMPROPER ENGINEERING OR USE THAT RESULTS IN DAMAGE OR INJURY TO PERSONS OR PROPERTY.

STAGE DIRECTOR:
CHAS RADER-SHIEBER

SCENIC DESIGNER:
JACOB A. CLIMER
PHONE: (719)607-0282

ASSISTANT (DRAWING BY):
WILLIAM M. ANDERSON
PHONE: (719)606-5597
EMAIL: MILLERANDERSON1820@GMAIL.COM

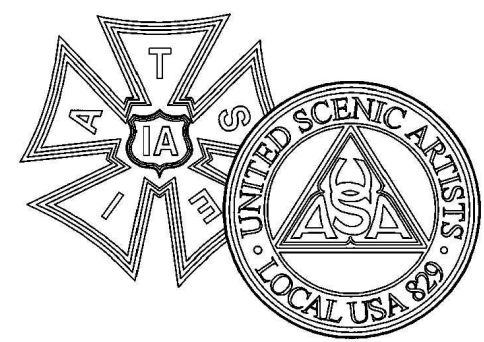

VENUE:
DES MOINES METRO OPERA


Blank Performing Arts Center

DRAWING:
Ground Plan

DATE:
April 10, 2020

REVISION:
001.90

FULL PACKET LINK:

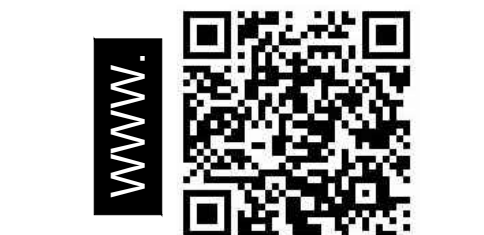

FILE NAME (For link):
Platee_4-10-2020


SCALE:
1/4"=1'-0"

TO SCALE WHEN PRINTED ON:
24" x 36"

PLATE:

1A

50' 40' 30' 20' 15' 10' 5'

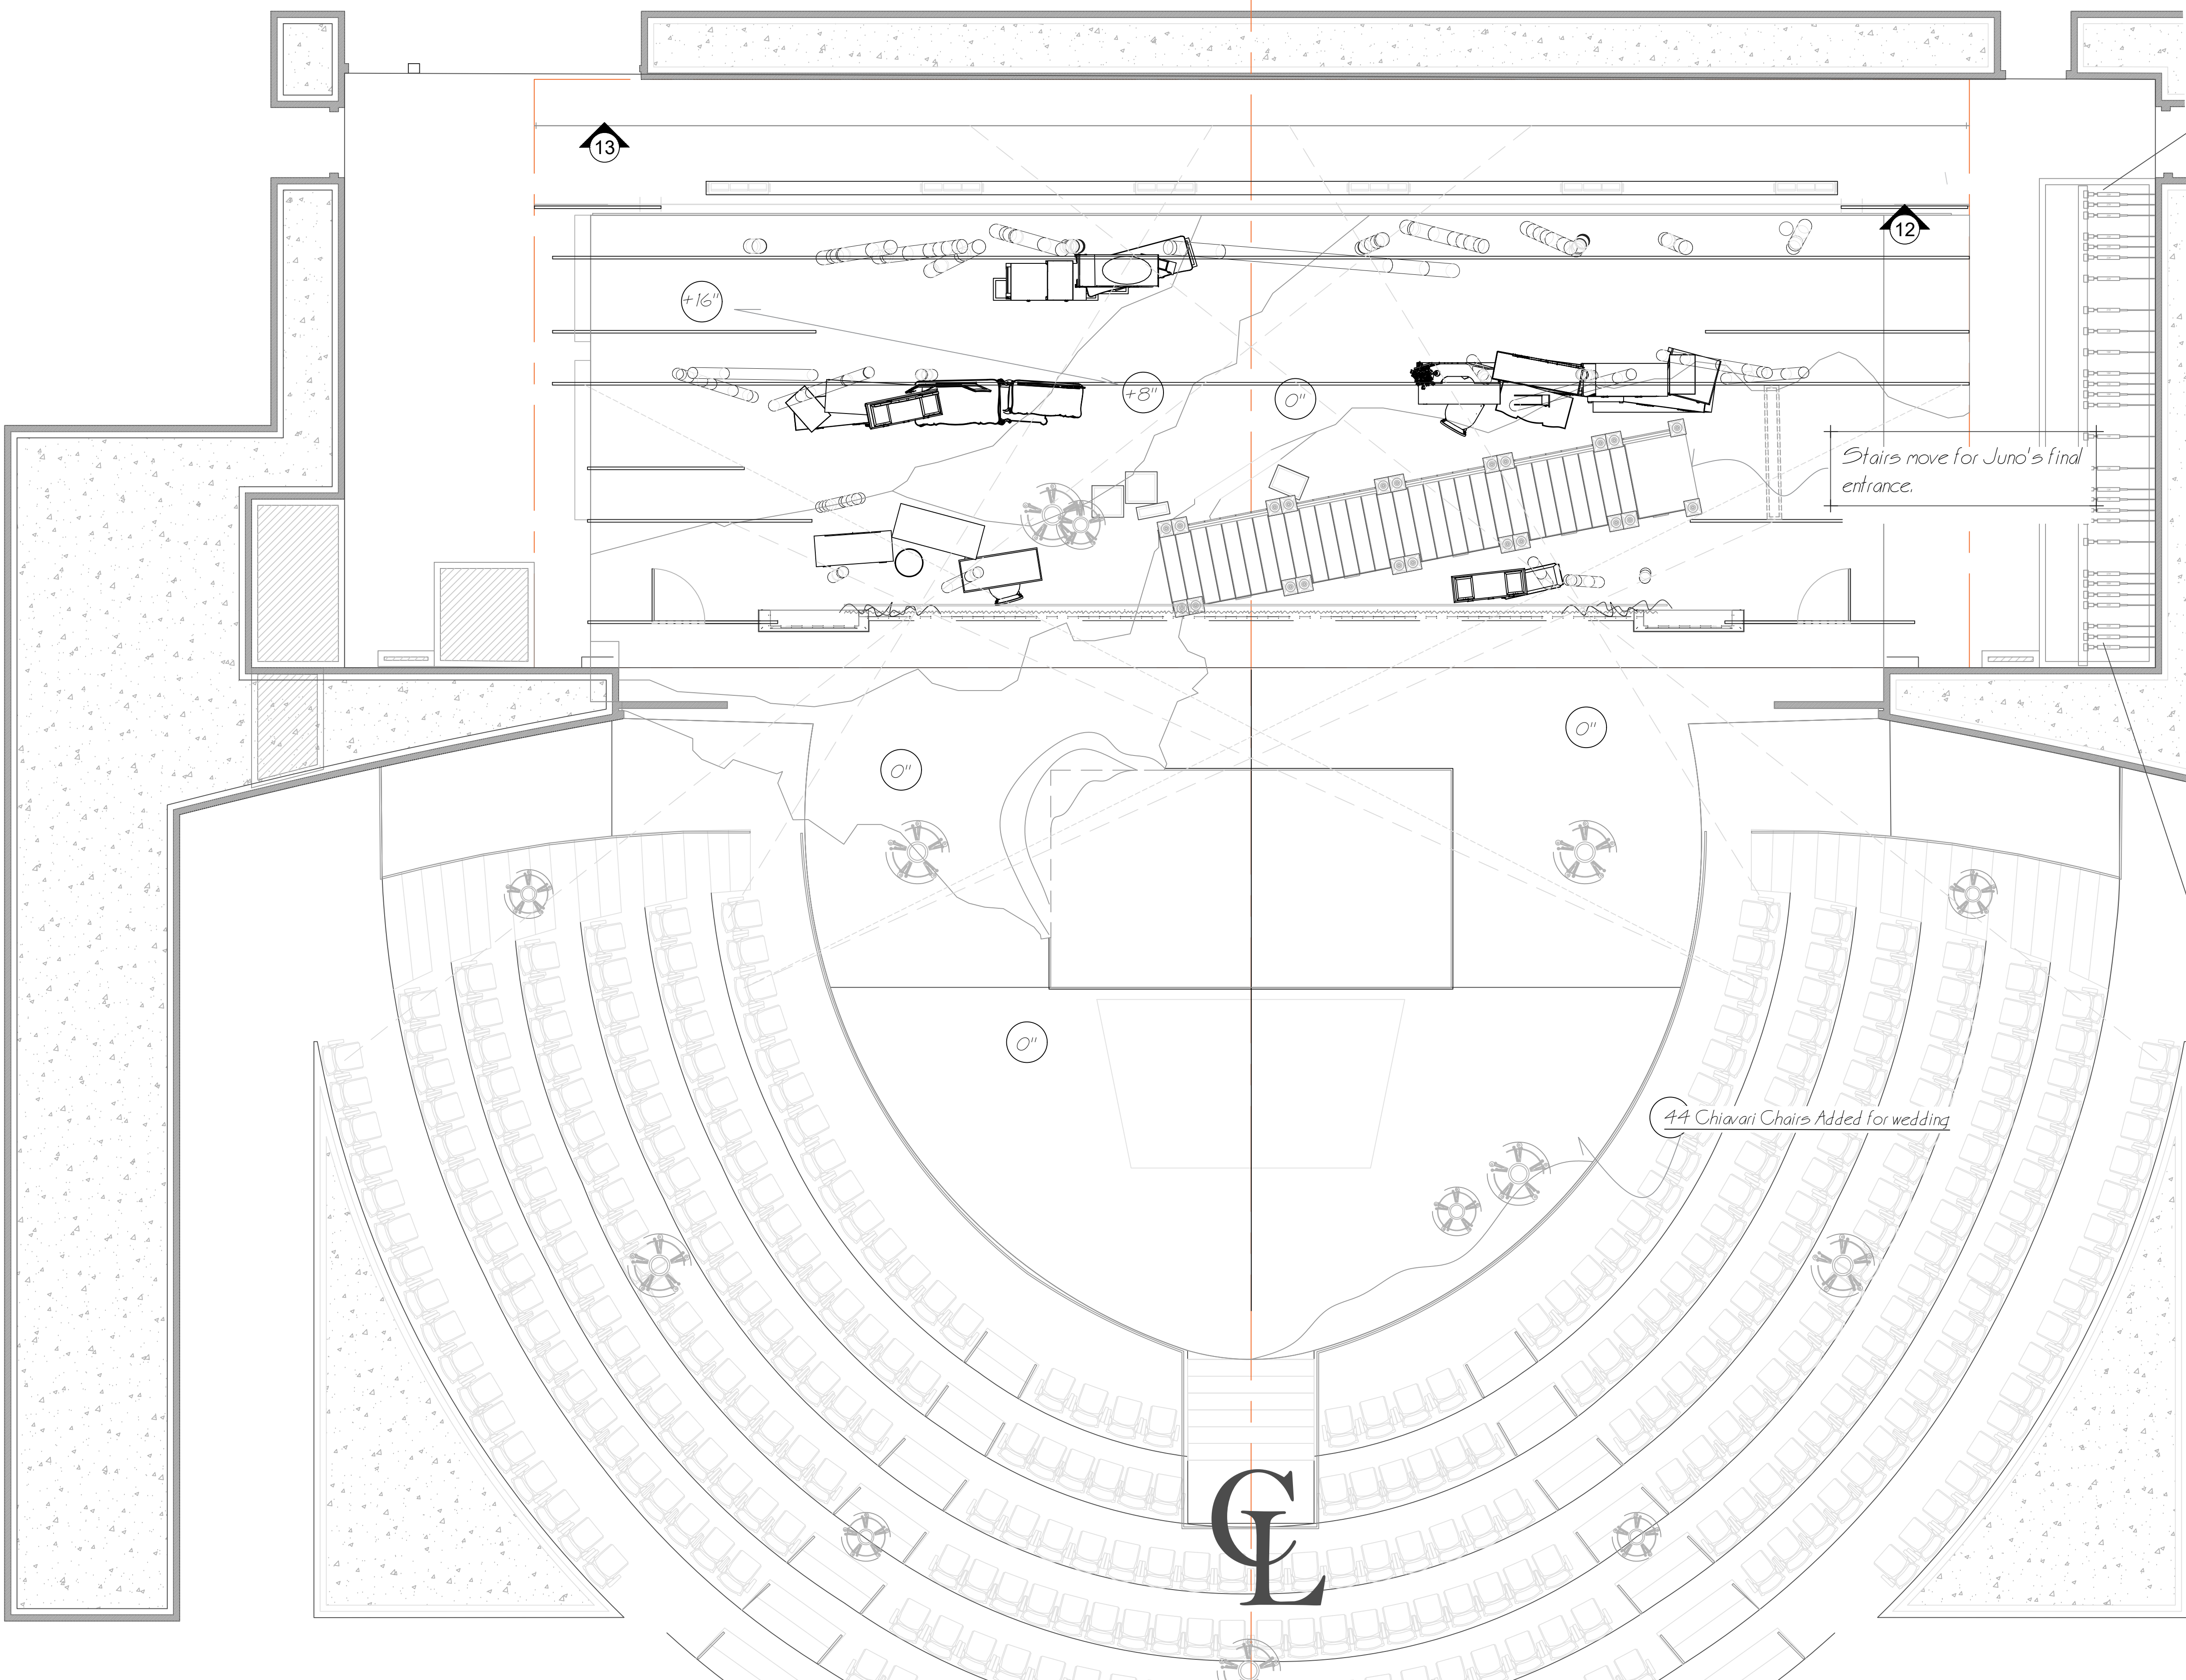

LINE SET SCHEDULE	
30	CYC
29	
28	5# ELECTRIC
27	SCRIM & LEGS
26	
25	
24	US TREES
23	BOARDER
22	HANGING MOSS
21	4# ELECTRIC
20	LEG (SR&SL)
19	
18	MidS TREES
17	BOARDER (STAIR MOSS)
16	
15	HANGING MOSS
14	3# ELECTRIC
13	LEG (SR)
12	
11	HANGING MOSS & SOLO TREE
10	
9	LEG(SR & SL)
8	CHANDELIERS (STAIR MOSS)
7	2# ELECTRIC
6	1# ELECTRIC
5	DS TREES
4	HANGING MOSS
3	FLYING PINK CURTAIN
2	FALSE PROS.
1	FALSE PROS.

platee


an opera about the futility of vanity.

IMPORTANT DISCLAIMER:
THIS DRAWING REPRESENTS VISUAL CONCEPTS AND CONSTRUCTION SUGGESTIONS ONLY. IT DOES NOT REPLACE THE KNOWLEDGE OR ADVISE A LICENSED STRUCTURAL ENGINEER. THE DESIGNER, OR HIS STAFF, ARE NOT QUALIFIED TO DETERMINE THE STRUCTURAL STABILITY OF THE DESIGN. THEY WILL NOT ASSUME RESPONSIBILITY OR LIABILITY FOR IMPROPER ENGINEERING OR USE THAT RESULTS IN DAMAGE OR INJURY TO PERSONS OR PROPERTY.

STAGE DIRECTOR:
CHAS RADER-SHIEBER

SCENIC DESIGNER:
JACOB A. CLIMER
PHONE: (719)607-0282

ASSISTANT (DRAWING BY):
WILLIAM M. ANDERSON
PHONE: (719)606-5597
EMAIL: MILLERANDERSON1820@GMAIL.COM

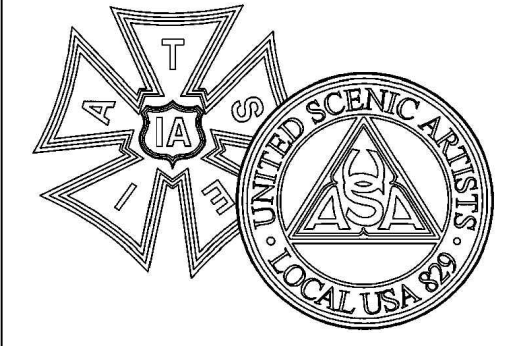


VENUE:
DES MOINES METRO OPERA

Blank Performing Arts Center

DRAWING: Ground Plan

DATE:
April 10, 2020

REVISION:
001.90

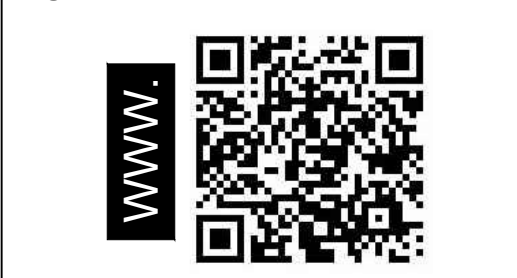


FILE NAME (For link):
Platee_4-10-2020

SCALE:
1/4"=1'-0"

TO SCALE WHEN PRINTED ON:
24" x 36"

PLATE:
1B

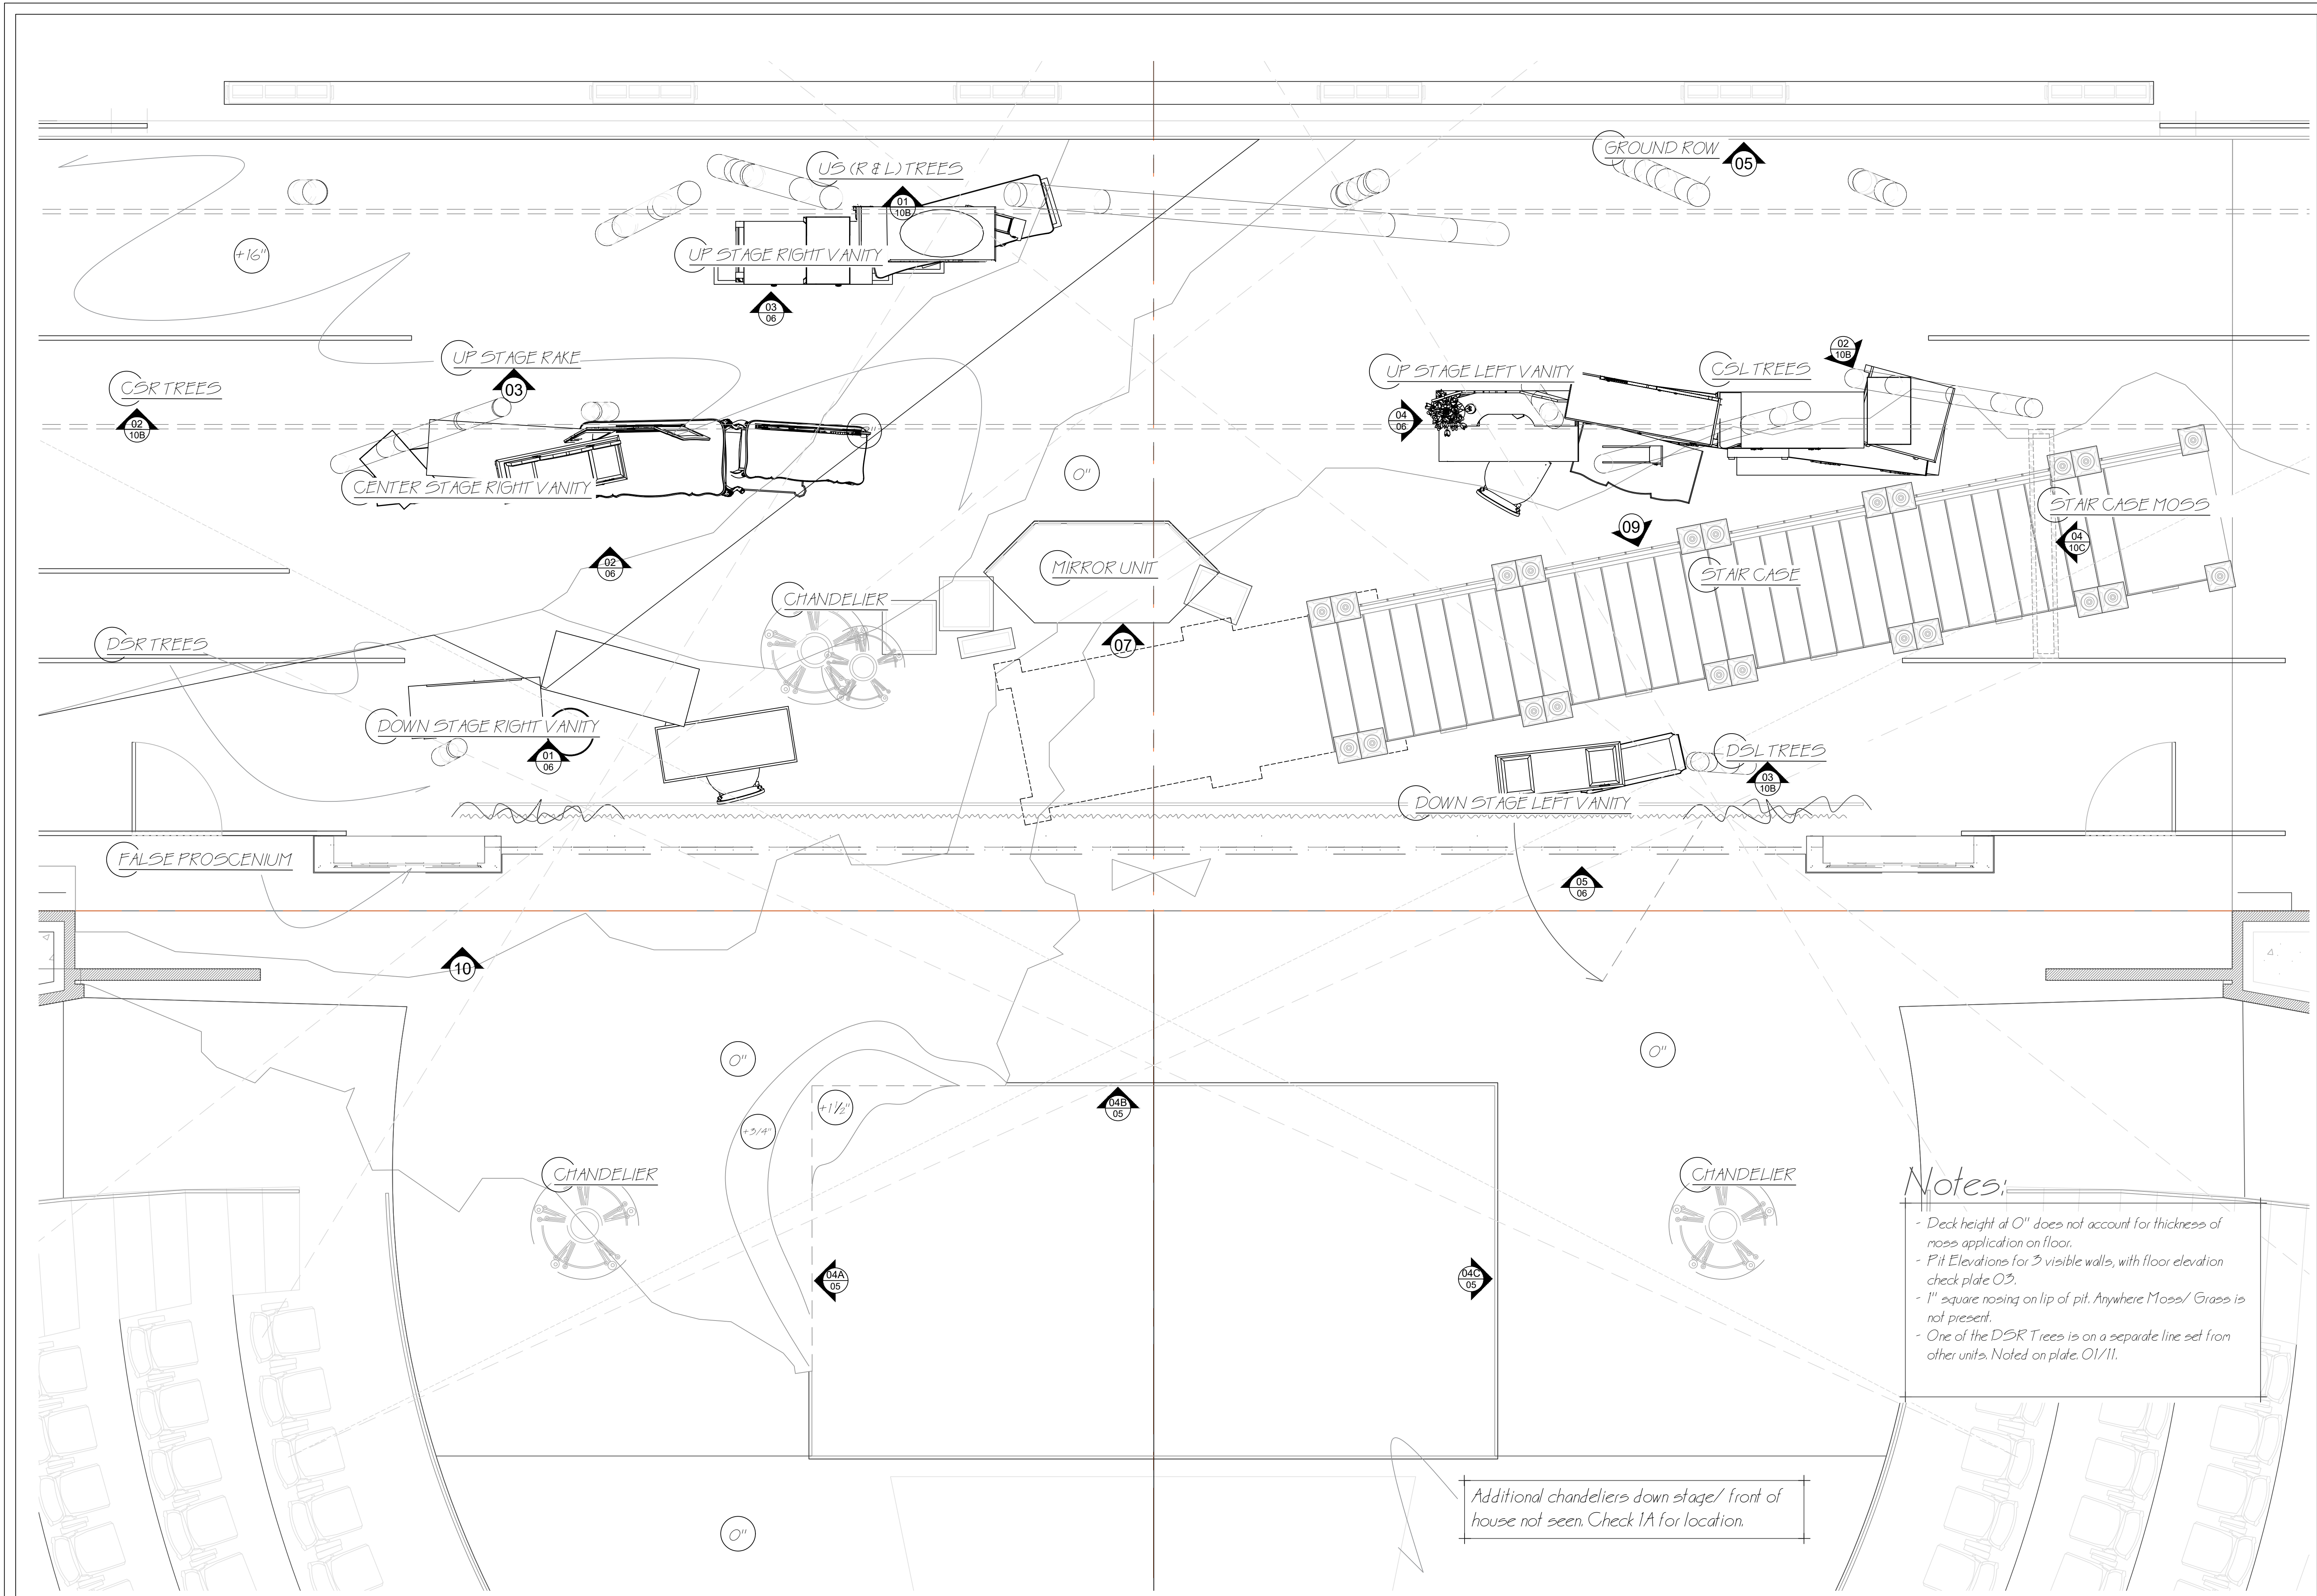

Notes:

- Deck height at 0" does not account for thickness of moss application on floor.
- Pit Elevations for 3 visible walls, with floor elevation check plate 03.
- 1" square nosing on lip of pit. Anywhere Moss/ Grass is not present.
- One of the DSR Trees is on a separate line set from other units. Noted on plate. 01/11.

Additional chandeliers down stage/ front of house not seen. Check 1A for location.

platee


an opera about the futility of vanity.

IMPORTANT DISCLAIMER:
THIS DRAWING REPRESENTS VISUAL CONCEPTS AND CONSTRUCTION SUGGESTIONS ONLY. IT DOES NOT REPLACE THE KNOWLEDGE OR ADVICE A LICENSED STRUCTURAL ENGINEER. THE DESIGNER, OR HIS STAFF, ARE NOT QUALIFIED TO DETERMINE THE STRUCTURAL STABILITY OF THE DESIGN. THEY WILL NOT ASSUME RESPONSIBILITY OR LIABILITY FOR IMPROPER ENGINEERING OR USE THAT RESULTS IN DAMAGE OR INJURY TO PERSONS OR PROPERTY.

STAGE DIRECTOR:
CHAS RADER-SHIEBER

SCENIC DESIGNER:
JACOB A. CLIMER
PHONE: (719)607-0282

ASSISTANT (DRAWING BY):
WILLIAM M. ANDERSON
PHONE: (719)603-5597
EMAIL: MILLERANDERSON1820@GMAIL.COM

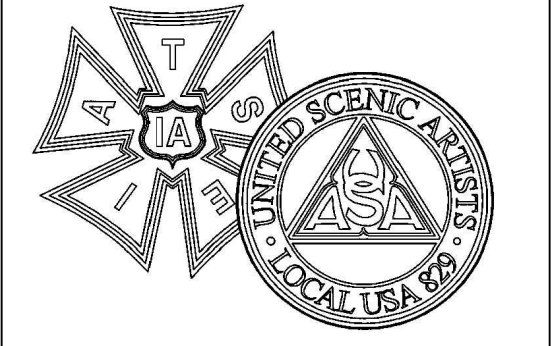

VENUE:
DES MOINES METRO OPERA

Blank Performing Arts Center

DRAWING:
1" Ground Plan

DATE:
April 10, 2020

REVISION:
001.90

FULL PACKET LINK:


FILE NAME (For link):
Platee_4-10-2020

SCALE:
1/2"=1'-0"


TO SCALE WHEN PRINTED ON:
24" x 36"

PLATE:
1C

Notes:

- All Lx should be out sight.
- The two most down stage chandeliers should lower a vista after the prologue
- All large chandeliers should have fabric covered rigging.
- The two smaller chandeliers should be one chains.
- House Chandelier placement and number TBD depending on stock and budget.

LINE SET SCHEDULE	
30	CYC
29	
28	5# ELECTRIC
27	SCRIM & LEGS
26	
25	
24	US TREES
23	BOARDER
22	HANGING MOSS
21	4# ELECTRIC
20	
19	LEG (SR & SL)
18	Mids TREES
17	BOARDER
16	
15	HANGING MOSS
14	3# ELECTRIC
13	LEG (SR)
12	BOARDER
11	
10	HANGING MOSS & SOLO TREE
9	CHANDELIERS
8	2# ELECTRIC
7	1# ELECTRIC
6	LEG (SR & SL)
5	DS TREES
4	
3	HANGING MOSS
2	FLYING PINK CURTAIN
1	

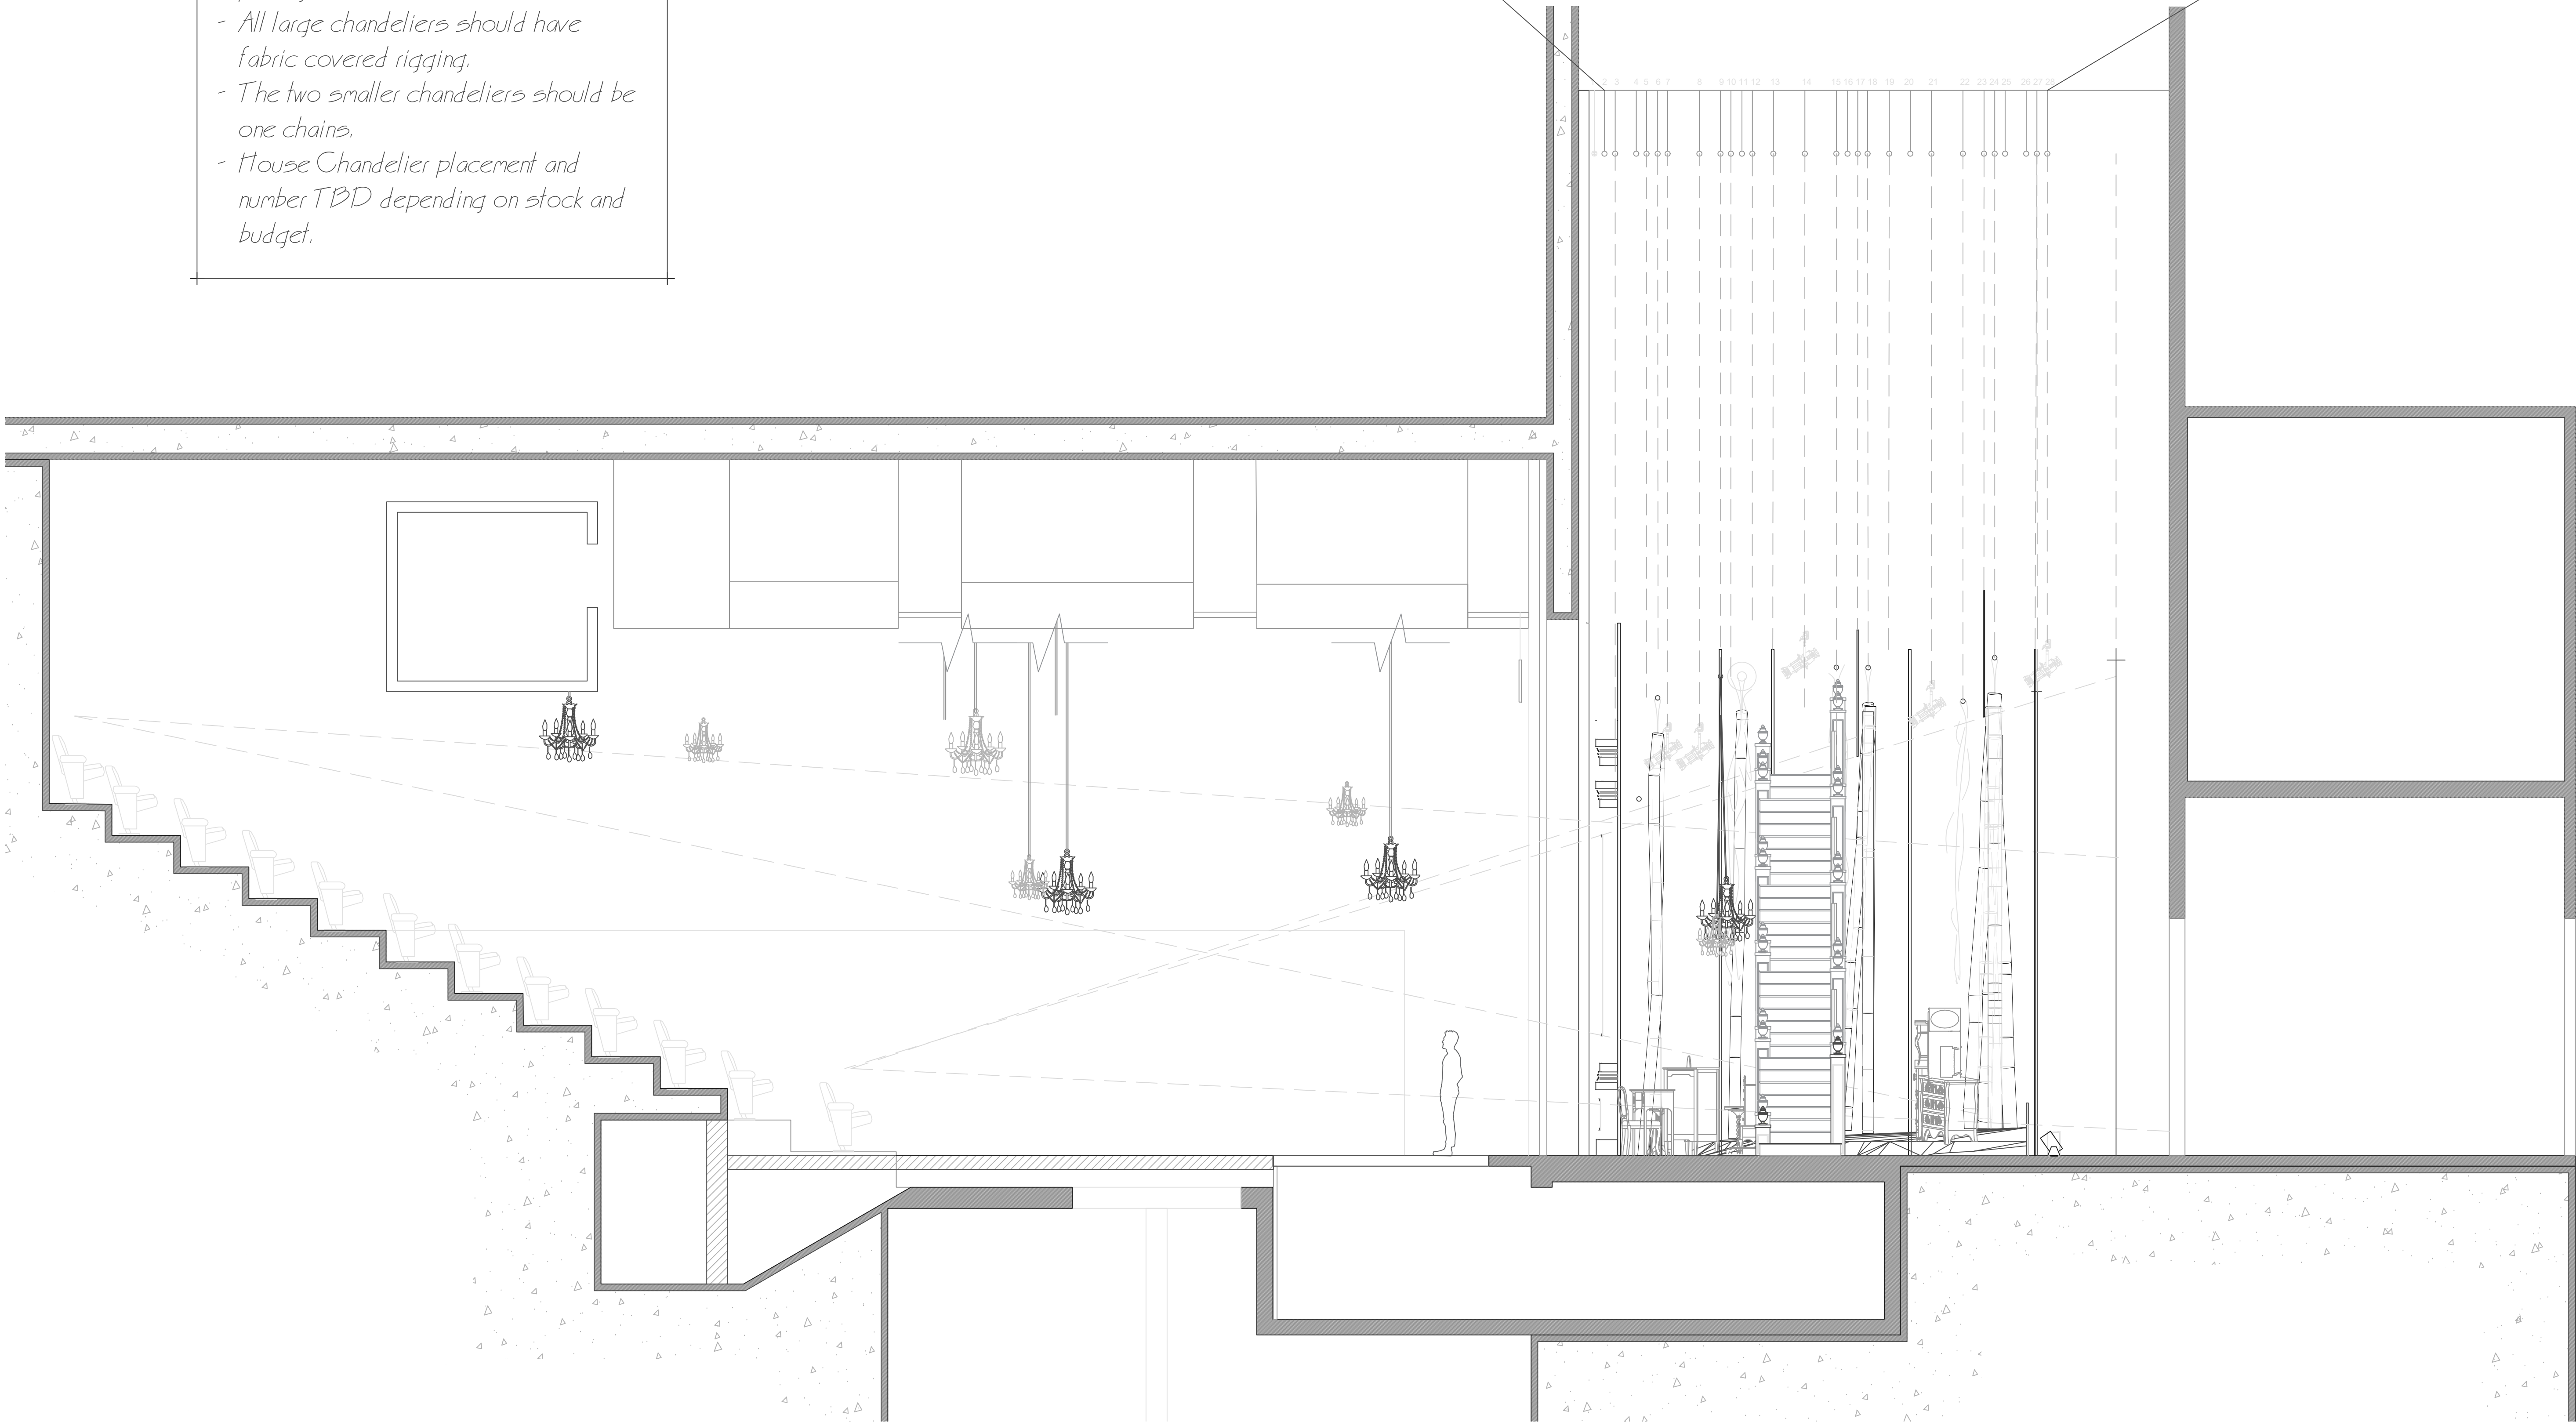

platee


an opera about the futility of vanity.

IMPORTANT DISCLAIMER:
THIS DRAWING REPRESENTS VISUAL CONCEPTS AND CONSTRUCTION SUGGESTIONS ONLY. IT DOES NOT REPLACE THE KNOWLEDGE OR ADVISE A LICENSED STRUCTURAL ENGINEER. THE DESIGNER, OR HIS STAFF, ARE NOT QUALIFIED TO DETERMINE THE STRUCTURAL STABILITY OF THE DESIGN. THEY WILL NOT ASSUME RESPONSIBILITY OR LIABILITY FOR IMPROPER ENGINEERING OR USE THAT RESULTS IN DAMAGE OR INJURY TO PERSONS OR PROPERTY.

STAGE DIRECTOR:
CHAS RADER-SHIEBER

SCENIC DESIGNER:
JACOB A. CLIMER
PHONE: (719)607-0282

ASSISTANT (DRAWING BY):
WILLIAM M. ANDERSON
PHONE: (719)603-5597
EMAIL: MILLERANDERSON1820@GMAIL.COM

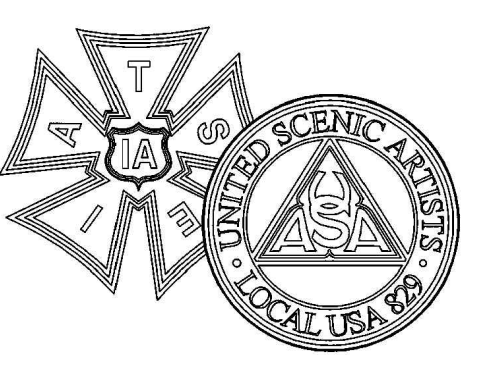


VENUE:
DES MOINES METRO OPERA

Blank Performing Arts Center

DRAWING:
Section

DATE:
April 10, 2020

REVISION:
001.90

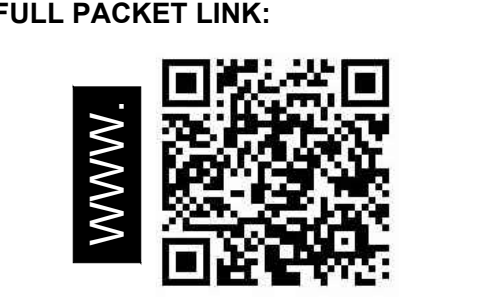

FILE NAME (For link):
Platee_4-10-2020

SCALE:
3/8"=1'-0"

TO SCALE WHEN PRINTED ON:
24" x 36"

PLATE:
02